

Legend

- Proposed Roadway Improvement - New Pavement
- Proposed Roadway Improvement - New Concrete Island/Sidewalk
- Proposed Roadway Improvement - New Landscaped Median/Buffer
- Proposed Roadway Improvement - Driveway Modification
- Proposed Roadway Improvement - Bollards and Chains
- Existing Luminaire
- Proposed Improvement - Pedestrian Signal Head


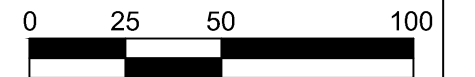


FIGURE 1
RECOMMENDED IMPROVEMENTS
JACKSONVILLE, ALABAMA



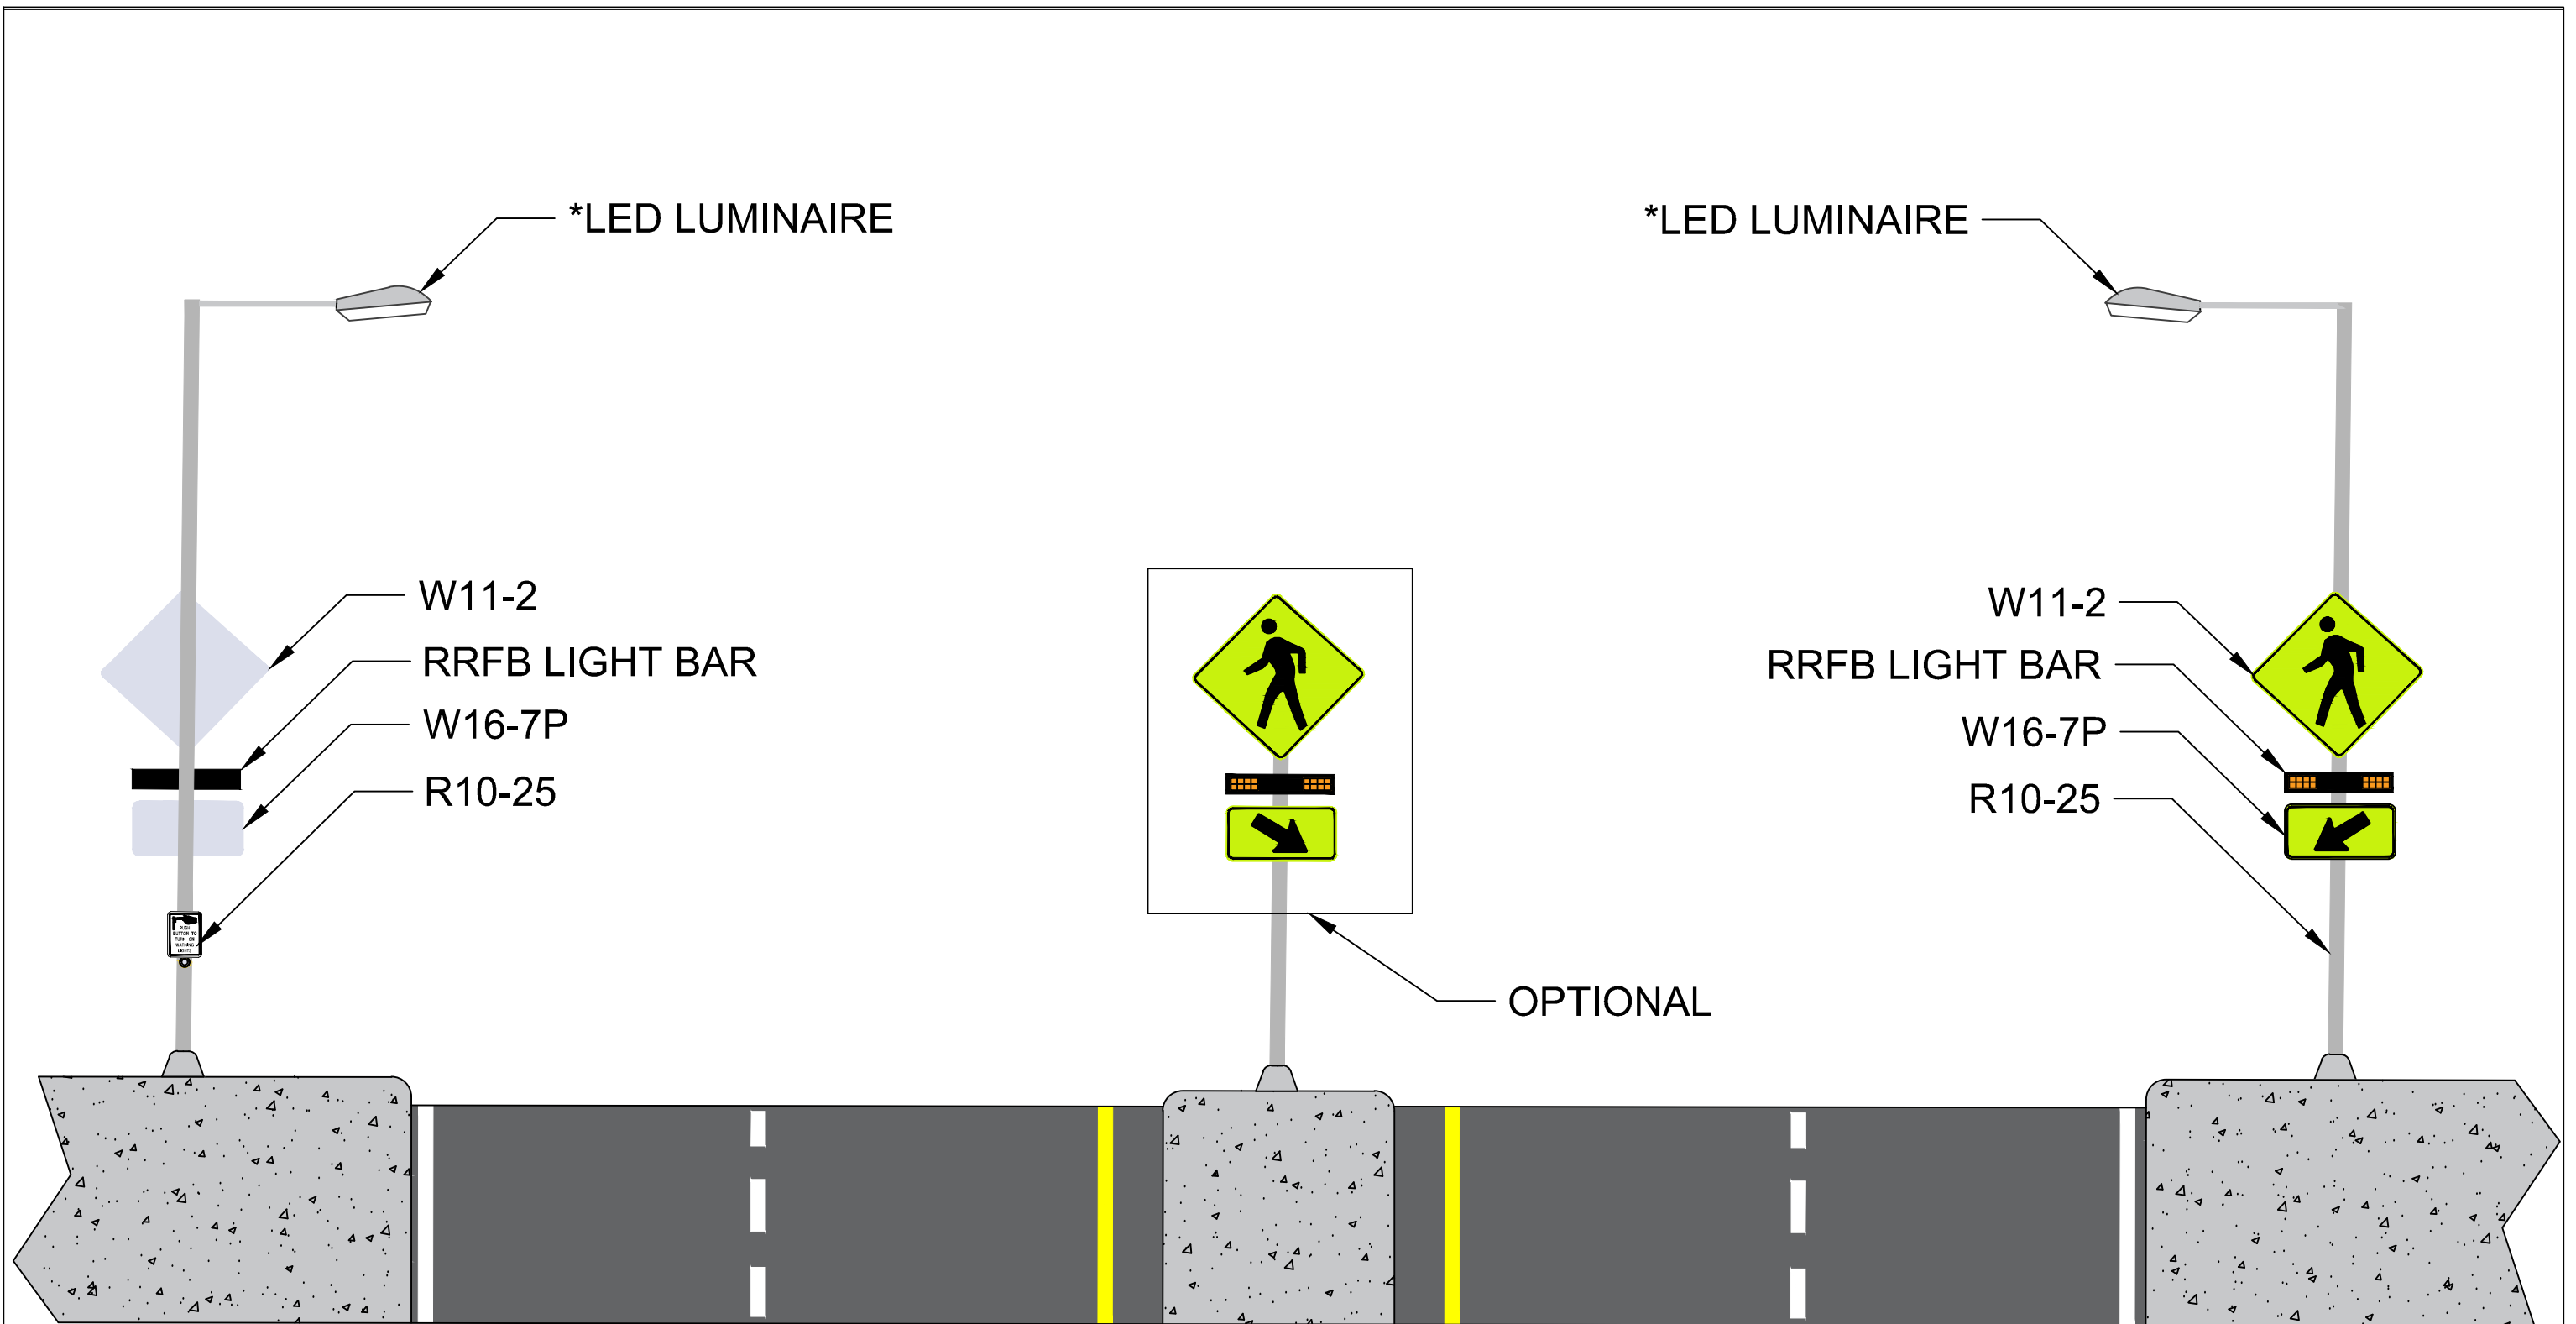


*LED LUMINAIRES MAY BE PUSH BUTTON ACTIVATED

MID-BLOCK CROSSWALK CONCEPT
 PEDESTRIAN WARNING SIGN WITH RECTANGULAR
 RAPID FLASHING BEACONS AND OVERHEAD LIGHTING

FIGURE 1a
 RECOMMENDED IMPROVEMENTS
 JACKSONVILLE, ALABAMA

NOT TO SCALE



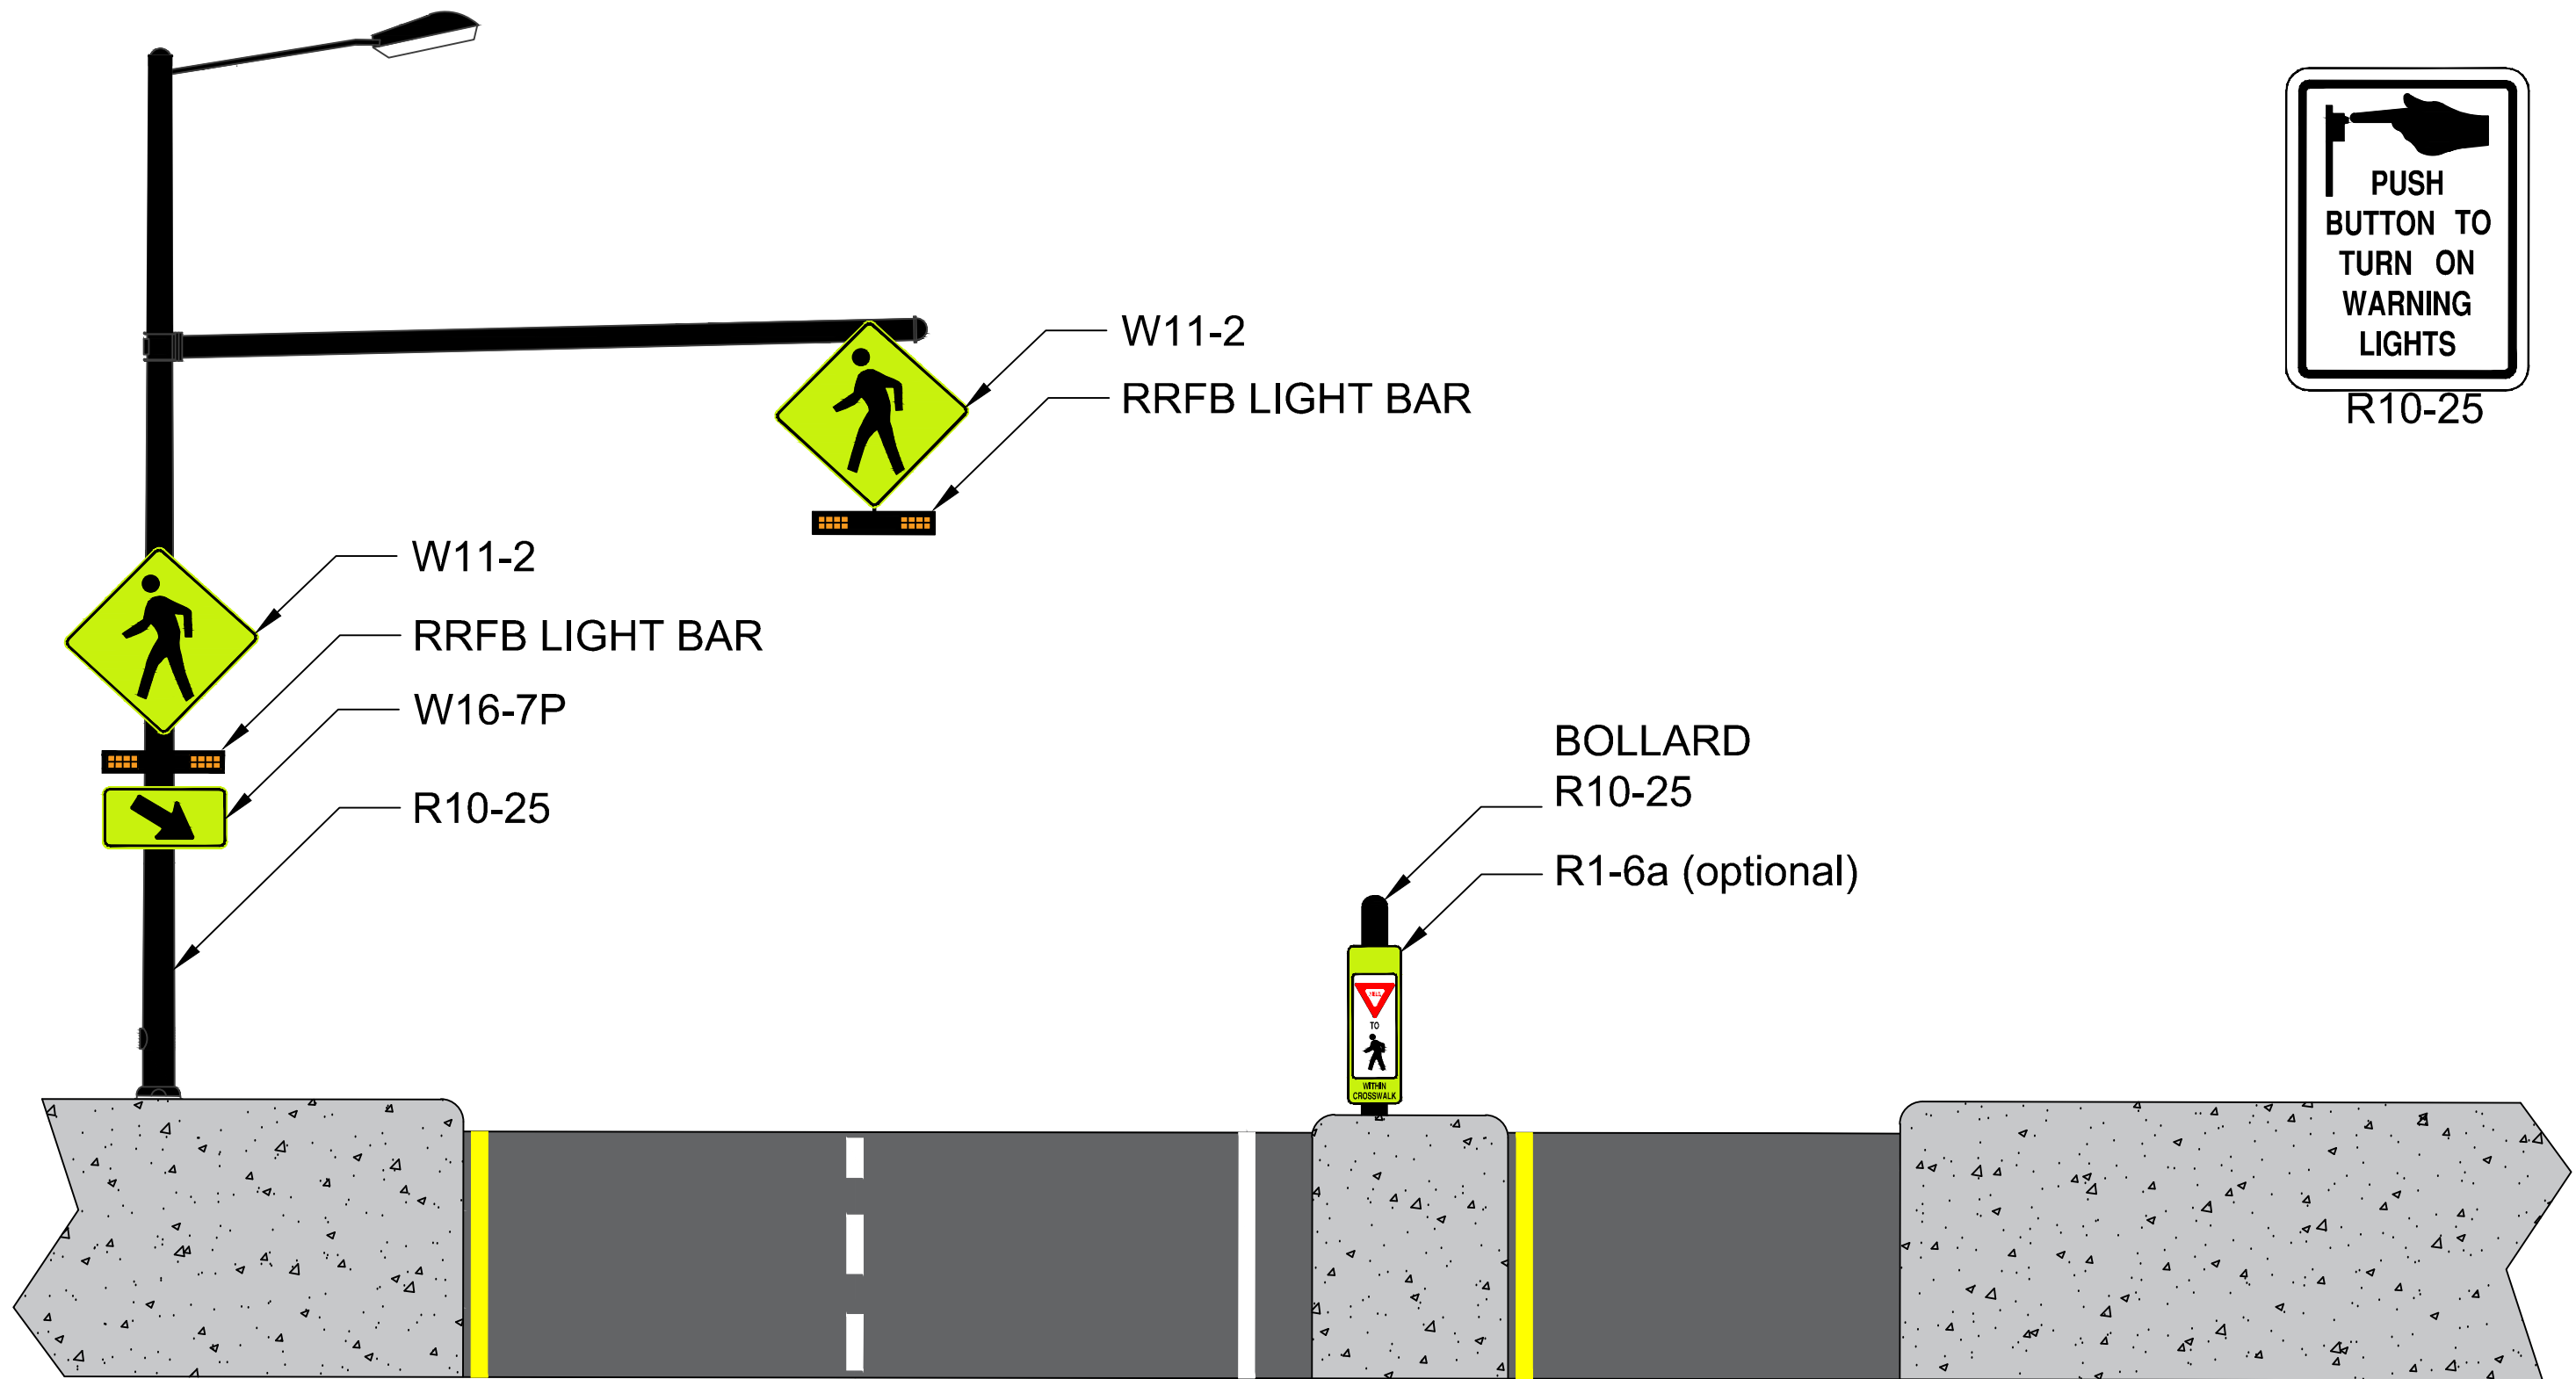

MID-BLOCK CROSSWALK CONCEPT
 OVERHEAD PEDESTRIAN WARNING SIGN WITH
 RECTANGULAR RAPID FLASHING BEACONS

FIGURE 1b
 RECOMMENDED IMPROVEMENTS
 JACKSONVILLE, ALABAMA

NOT TO SCALE





Legend








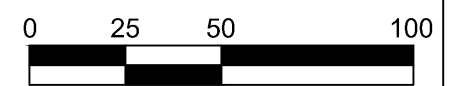
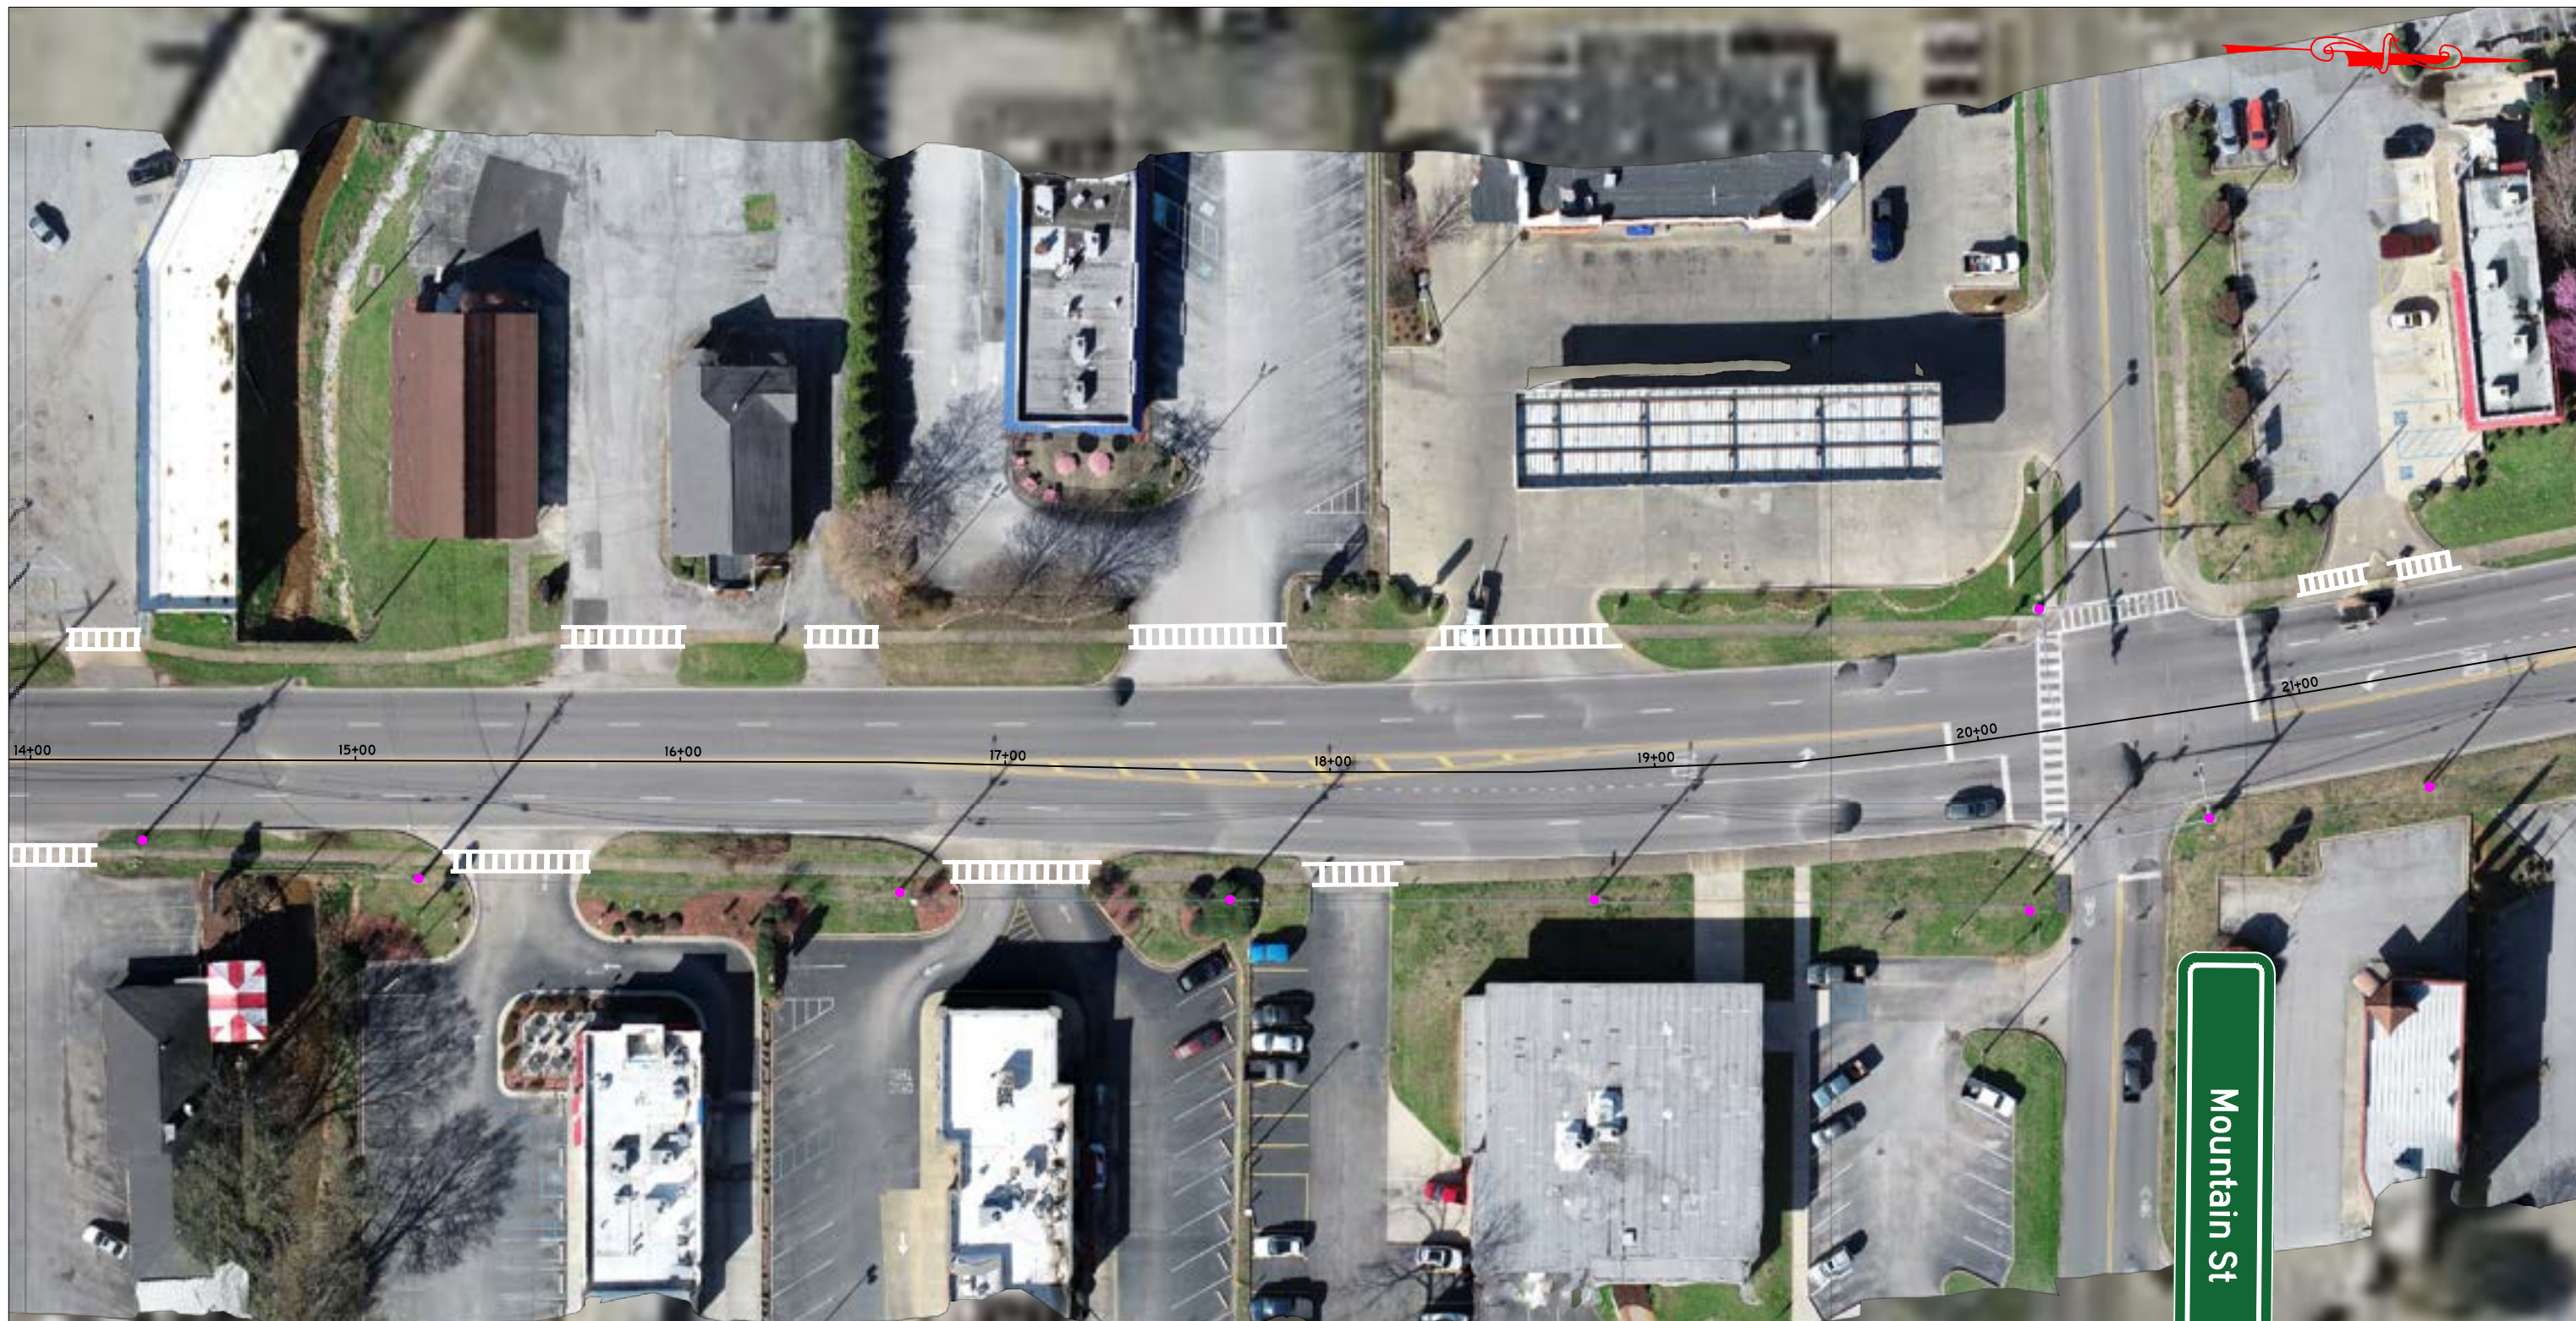
-  Proposed Roadway Improvement - New Pavement
-  Proposed Roadway Improvement - New Concrete Island/Sidewalk
-  Proposed Roadway Improvement - New Landscaped Median/Buffer
-  Proposed Roadway Improvement - Driveway Modification
-  Proposed Roadway Improvement - Bollards and Chains
-  Existing Luminaire
-  Proposed Improvement - Pedestrian Signal Head

FIGURE 2
RECOMMENDED IMPROVEMENTS
JACKSONVILLE, ALABAMA






Legend


-  Proposed Roadway Improvement - New Pavement
-  Proposed Roadway Improvement - New Concrete Island/Sidewalk
-  Proposed Roadway Improvement - New Landscaped Median/Buffer
-  Proposed Roadway Improvement - Driveway Modification
-  Proposed Roadway Improvement - Bollards and Chains
-  Existing Luminaire
-  Proposed Improvement - Pedestrian Signal Head

FIGURE 3
RECOMMENDED IMPROVEMENTS
JACKSONVILLE, ALABAMA

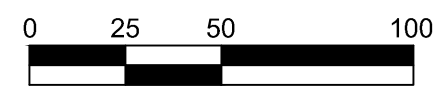



Legend

-  Proposed Roadway Improvement - New Pavement
-  Proposed Roadway Improvement - New Concrete Island/Sidewalk
-  Proposed Roadway Improvement - New Landscaped Median/Buffer
-  Proposed Roadway Improvement - Driveway Modification




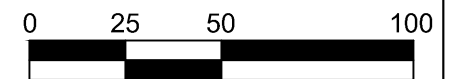
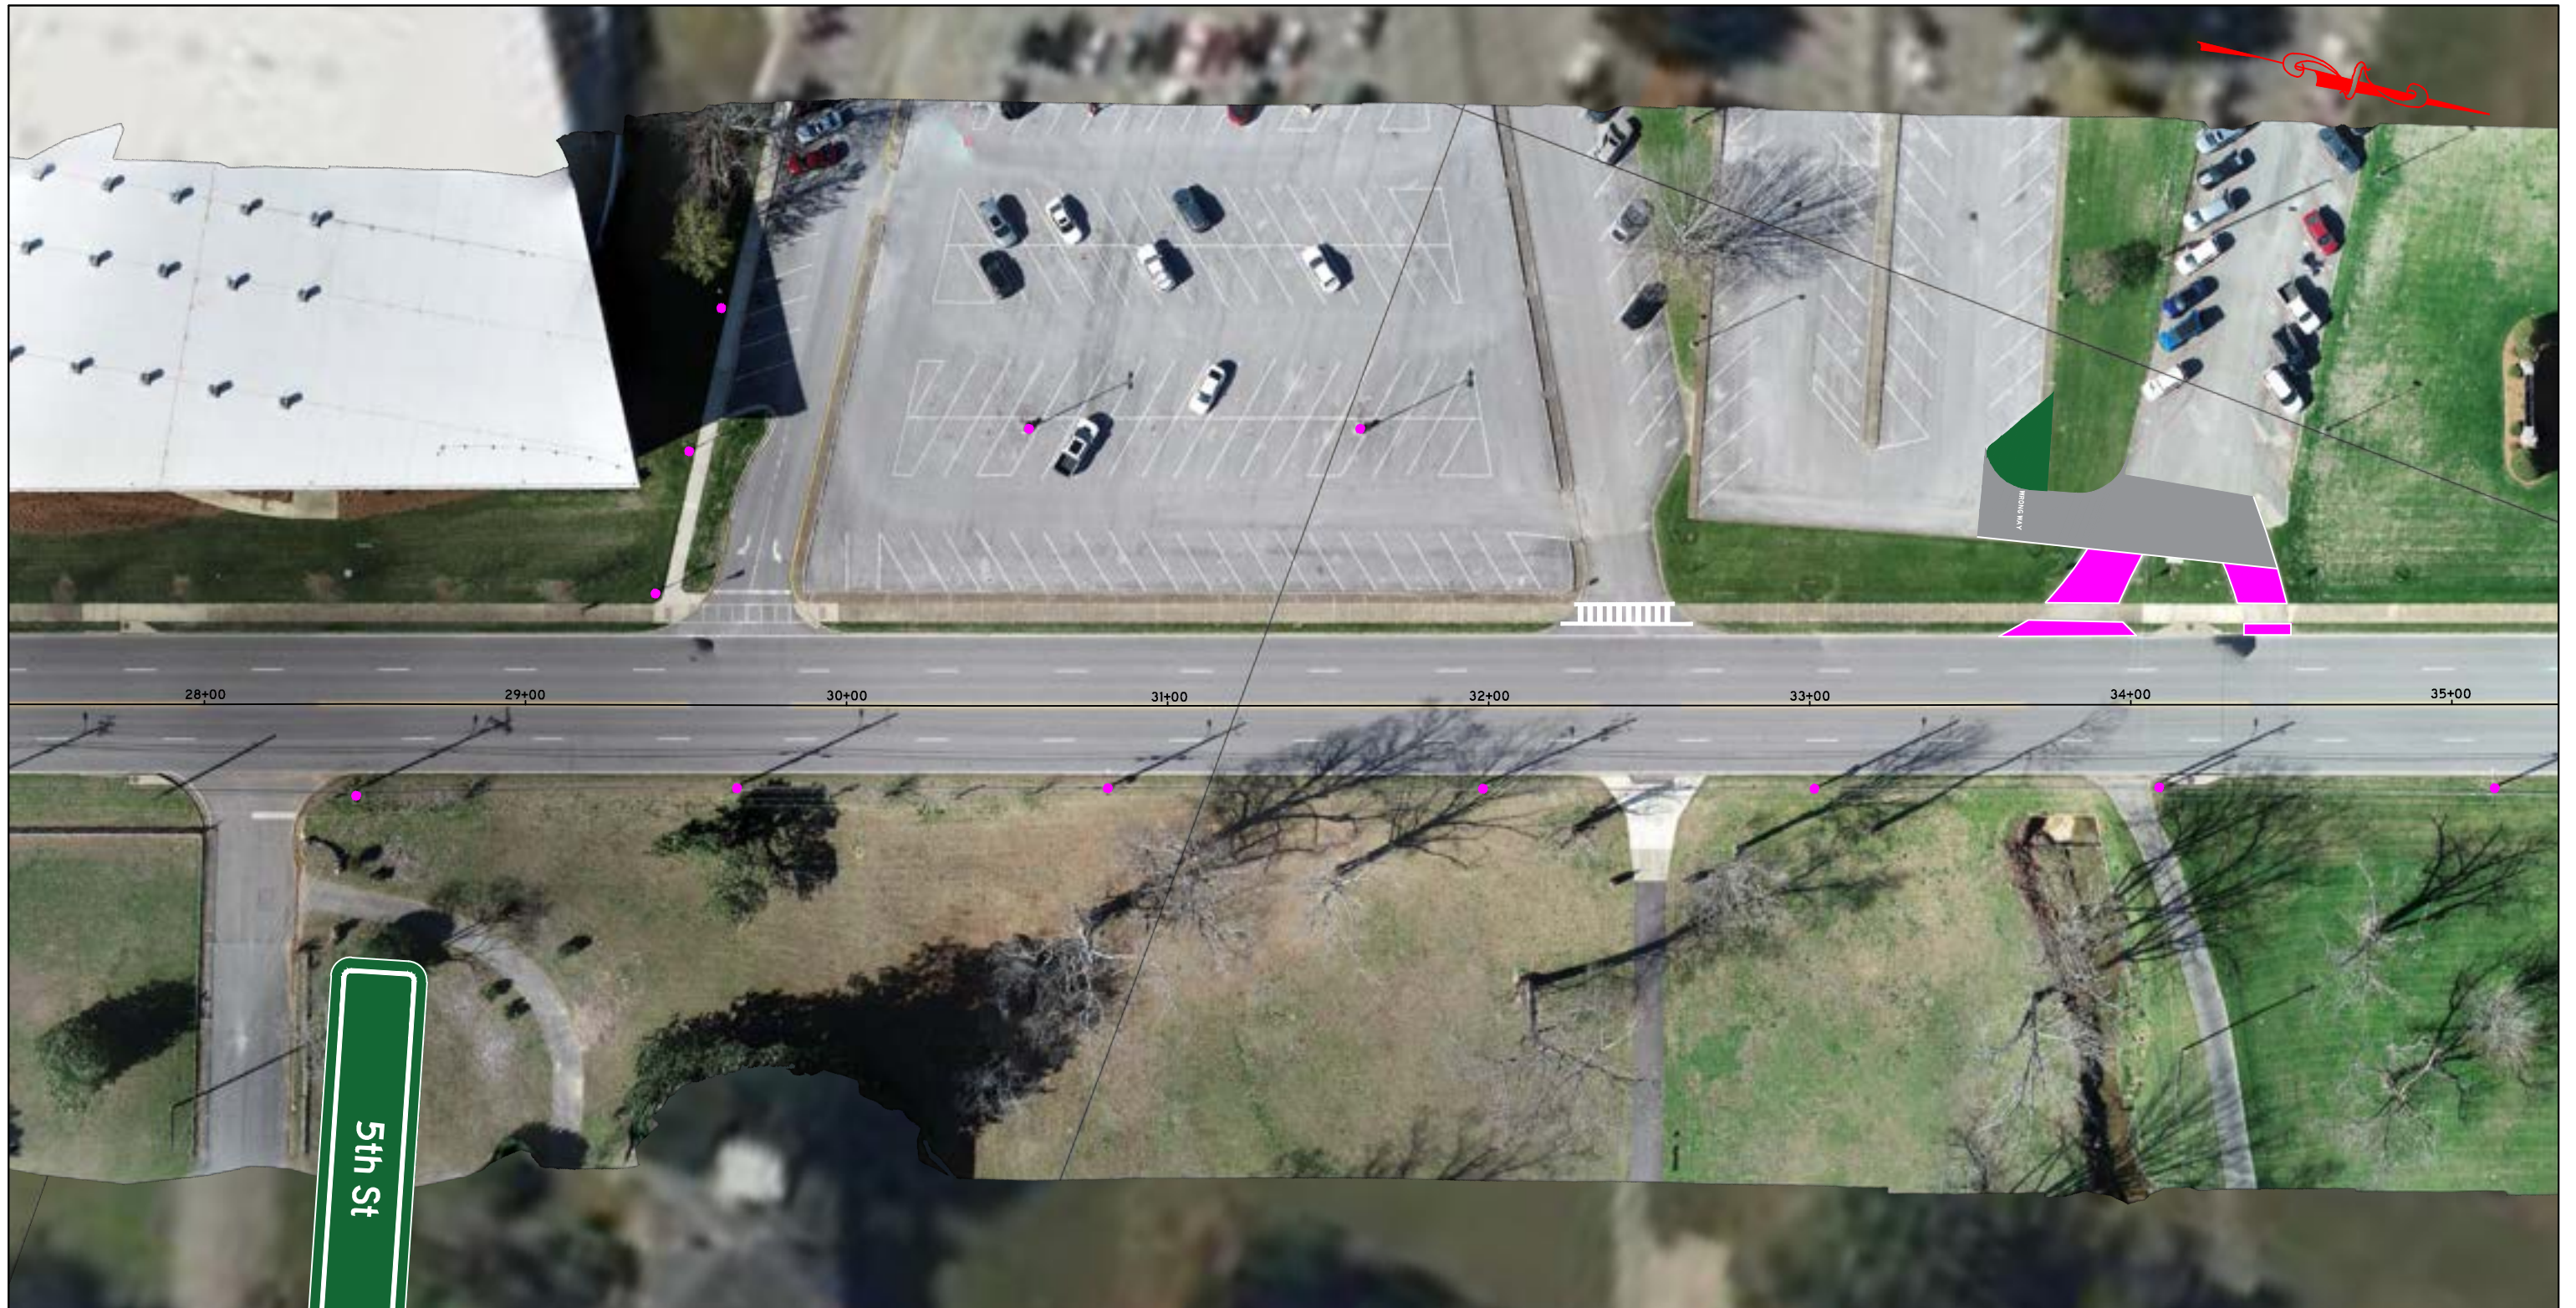
-  Proposed Roadway Improvement - Bollards and Chains
-  Existing Luminaire
-  Proposed Improvement - Pedestrian Signal Head

FIGURE 4
RECOMMENDED IMPROVEMENTS
JACKSONVILLE, ALABAMA






Legend

-  Proposed Roadway Improvement - New Pavement
-  Proposed Roadway Improvement - New Concrete Island/Sidewalk
-  Proposed Roadway Improvement - New Landscaped Median/Buffer
-  Proposed Roadway Improvement - Driveway Modification
-  Proposed Roadway Improvement - Bollards and Chains
-  Existing Luminaire
-  Proposed Improvement - Pedestrian Signal Head

FIGURE 5
RECOMMENDED IMPROVEMENTS
JACKSONVILLE, ALABAMA

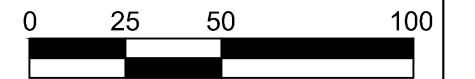



Legend








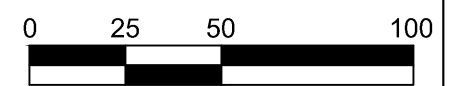
-  Proposed Roadway Improvement - New Pavement
-  Proposed Roadway Improvement - New Concrete Island/Sidewalk
-  Proposed Roadway Improvement - New Landscaped Median/Buffer
-  Proposed Roadway Improvement - Driveway Modification
-  Proposed Roadway Improvement - Bollards and Chains
-  Existing Luminaire
-  Proposed Improvement - Pedestrian Signal Head








FIGURE 6
RECOMMENDED IMPROVEMENTS
JACKSONVILLE, ALABAMA



University Cir N



Legend

-  Proposed Roadway Improvement - New Pavement
-  Proposed Roadway Improvement - New Concrete Island/Sidewalk
-  Proposed Roadway Improvement - New Landscaped Median/Buffer
-  Proposed Roadway Improvement - Driveway Modification
-  Proposed Roadway Improvement - Bollards and Chains
-  Existing Luminaire
-  Proposed Improvement - Pedestrian Signal Head

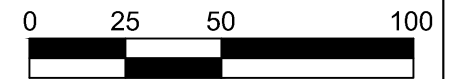


FIGURE 7
RECOMMENDED IMPROVEMENTS
JACKSONVILLE, ALABAMA





Legend

- Proposed Roadway Improvement - New Pavement
- Proposed Roadway Improvement - New Concrete Island/Sidewalk
- Proposed Roadway Improvement - New Landscaped Median/Buffer
- Proposed Roadway Improvement - Driveway Modification
- Proposed Roadway Improvement - Bollards and Chains
- Existing Luminaire
- Proposed Improvement - Pedestrian Signal Head

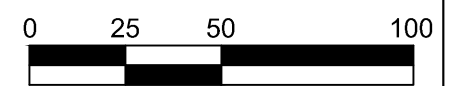


FIGURE 8
RECOMMENDED IMPROVEMENTS
JACKSONVILLE, ALABAMA





Legend

- Proposed Roadway Improvement - New Pavement
- Proposed Roadway Improvement - New Concrete Island/Sidewalk
- Proposed Roadway Improvement - New Landscaped Median/Buffer
- Proposed Roadway Improvement - Driveway Modification
- Proposed Roadway Improvement - Bollards and Chains
- Existing Luminaire
- Proposed Improvement - Pedestrian Signal Head

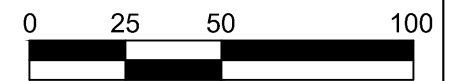






FIGURE 9
RECOMMENDED IMPROVEMENTS
JACKSONVILLE, ALABAMA





Legend

-  Proposed Roadway Improvement - New Pavement
-  Proposed Roadway Improvement - New Concrete Island/Sidewalk
-  Proposed Roadway Improvement - New Landscaped Median/Buffer
-  Proposed Roadway Improvement - Driveway Modification




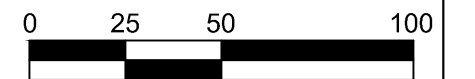
-  Proposed Roadway Improvement - Bollards and Chains
-  Existing Luminaire
-  Proposed Improvement - Pedestrian Signal Head

FIGURE 10
RECOMMENDED IMPROVEMENTS
JACKSONVILLE, ALABAMA





Legend


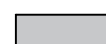





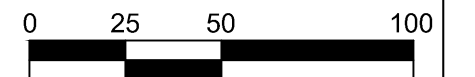
-  Proposed Roadway Improvement - New Pavement
-  Proposed Roadway Improvement - New Concrete Island/Sidewalk
-  Proposed Roadway Improvement - New Landscaped Median/Buffer
-  Proposed Roadway Improvement - Driveway Modification
-  Proposed Roadway Improvement - Bollards and Chains
-  Existing Luminaire
-  Proposed Improvement - Pedestrian Signal Head

FIGURE 11
RECOMMENDED IMPROVEMENTS
JACKSONVILLE, ALABAMA







Legend

- Proposed Roadway Improvement - New Pavement
- Proposed Roadway Improvement - New Concrete Island/Sidewalk
- Proposed Roadway Improvement - New Landscaped Median/Buffer
- Proposed Roadway Improvement - Driveway Modification
- Proposed Roadway Improvement - Bollards and Chains
- Existing Luminaire
- Proposed Improvement - Pedestrian Signal Head

FIGURE 12
RECOMMENDED IMPROVEMENTS
JACKSONVILLE, ALABAMA

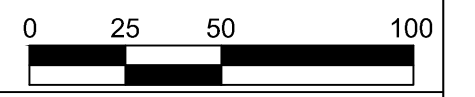


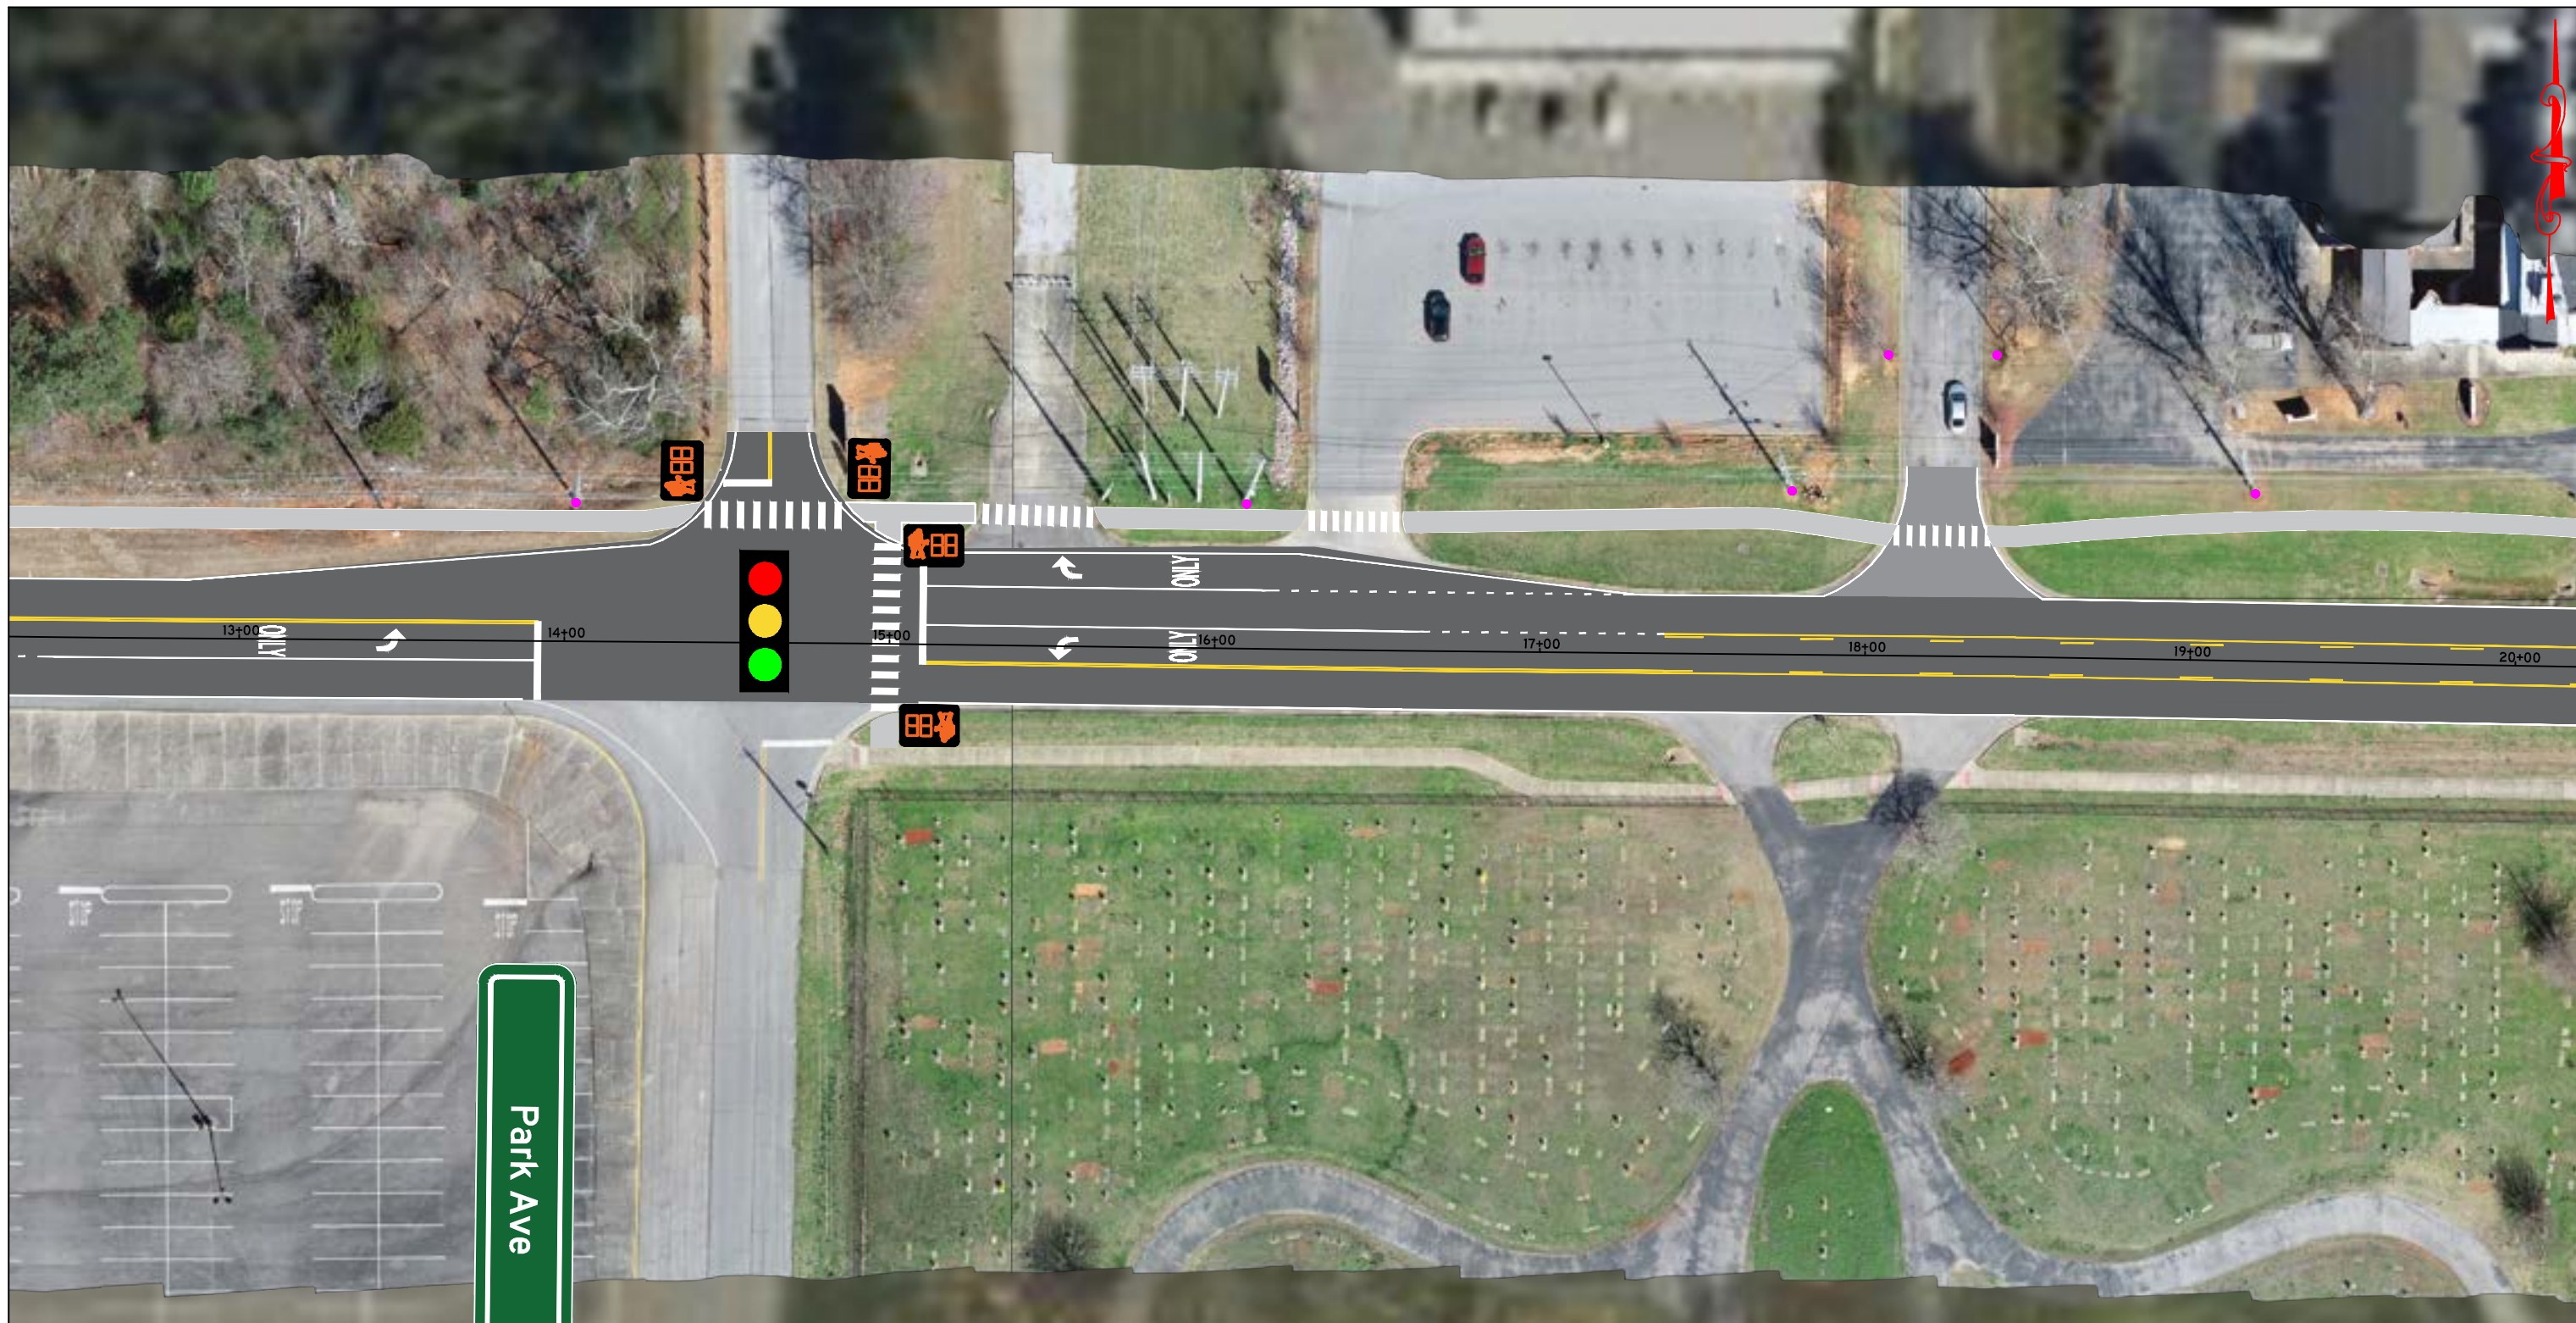


Legend

-  Proposed Roadway Improvement - New Pavement
-  Proposed Roadway Improvement - New Concrete Island/Sidewalk
-  Proposed Roadway Improvement - New Landscaped Median/Buffer
-  Proposed Roadway Improvement - Driveway Modification
-  Proposed Roadway Improvement - Bollards and Chains
-  Existing Luminaire
-  Proposed Improvement - Pedestrian Signal Head

FIGURE 13
RECOMMENDED IMPROVEMENTS
JACKSONVILLE, ALABAMA

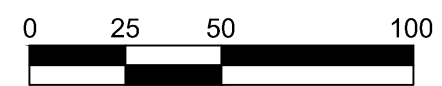


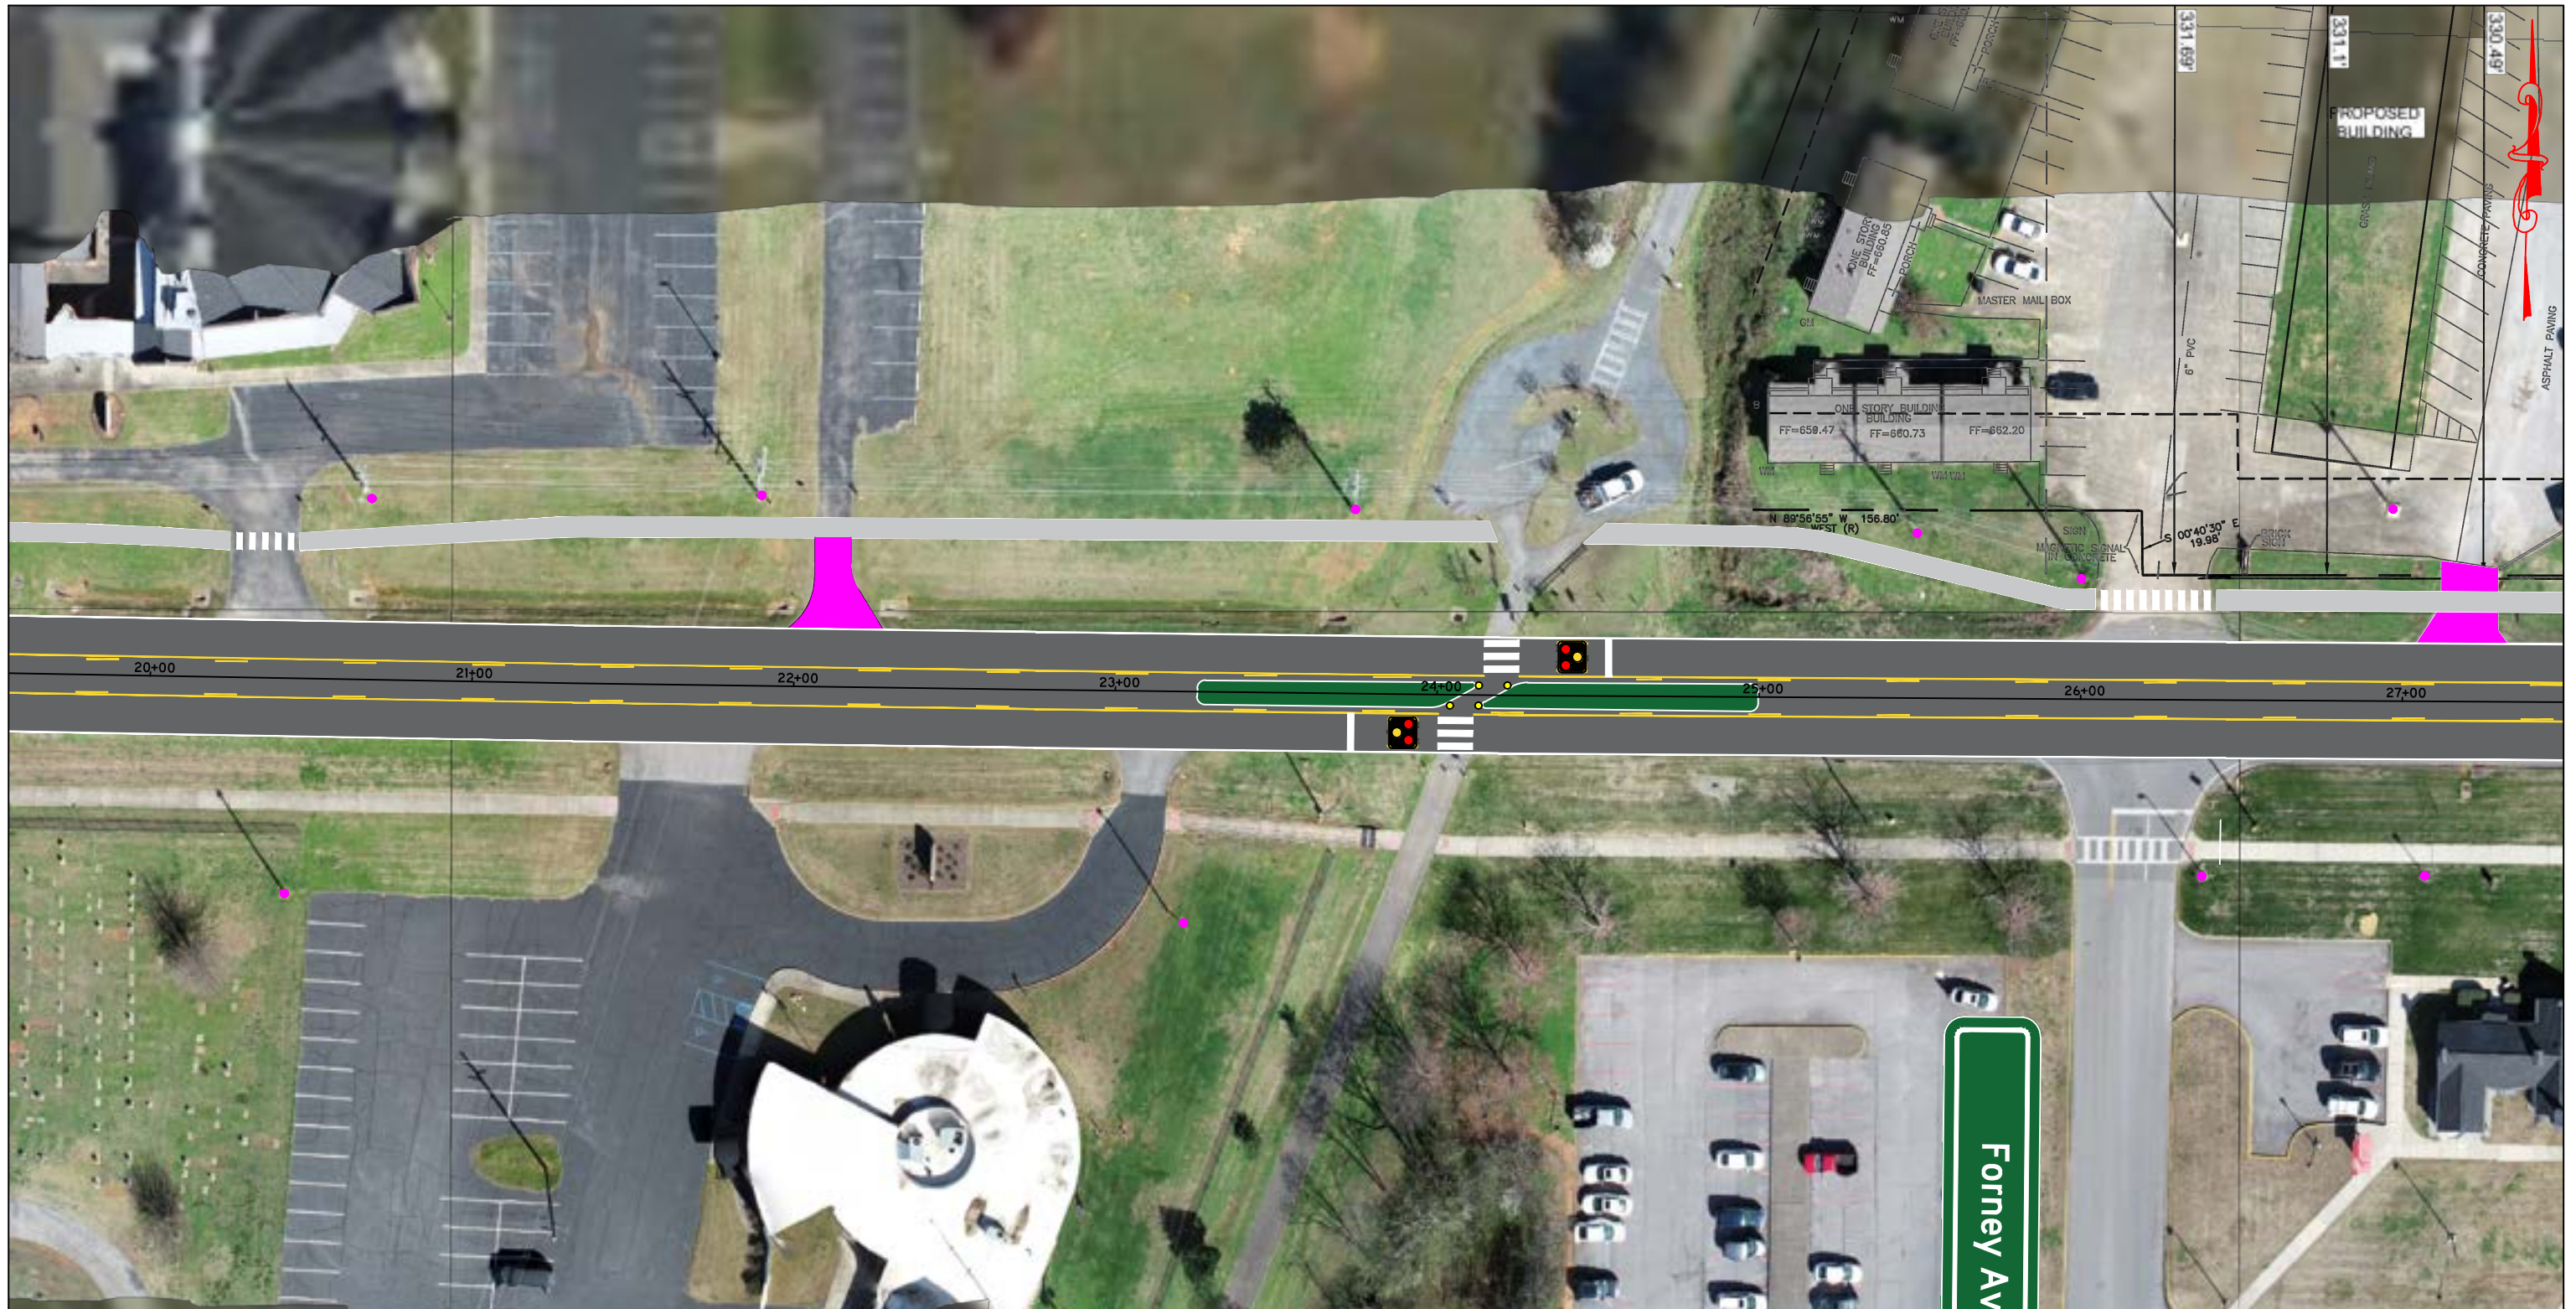


Legend

-  Proposed Roadway Improvement - New Pavement
-  Proposed Roadway Improvement - New Concrete Island/Sidewalk
-  Proposed Roadway Improvement - New Landscaped Median/Buffer
-  Proposed Roadway Improvement - Driveway Modification
-  Proposed Roadway Improvement - Bollards and Chains
-  Existing Luminaire
-  Proposed Improvement - Pedestrian Signal Head

FIGURE 14
RECOMMENDED IMPROVEMENTS
JACKSONVILLE, ALABAMA

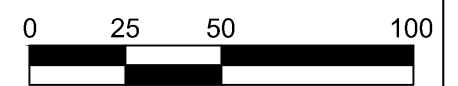


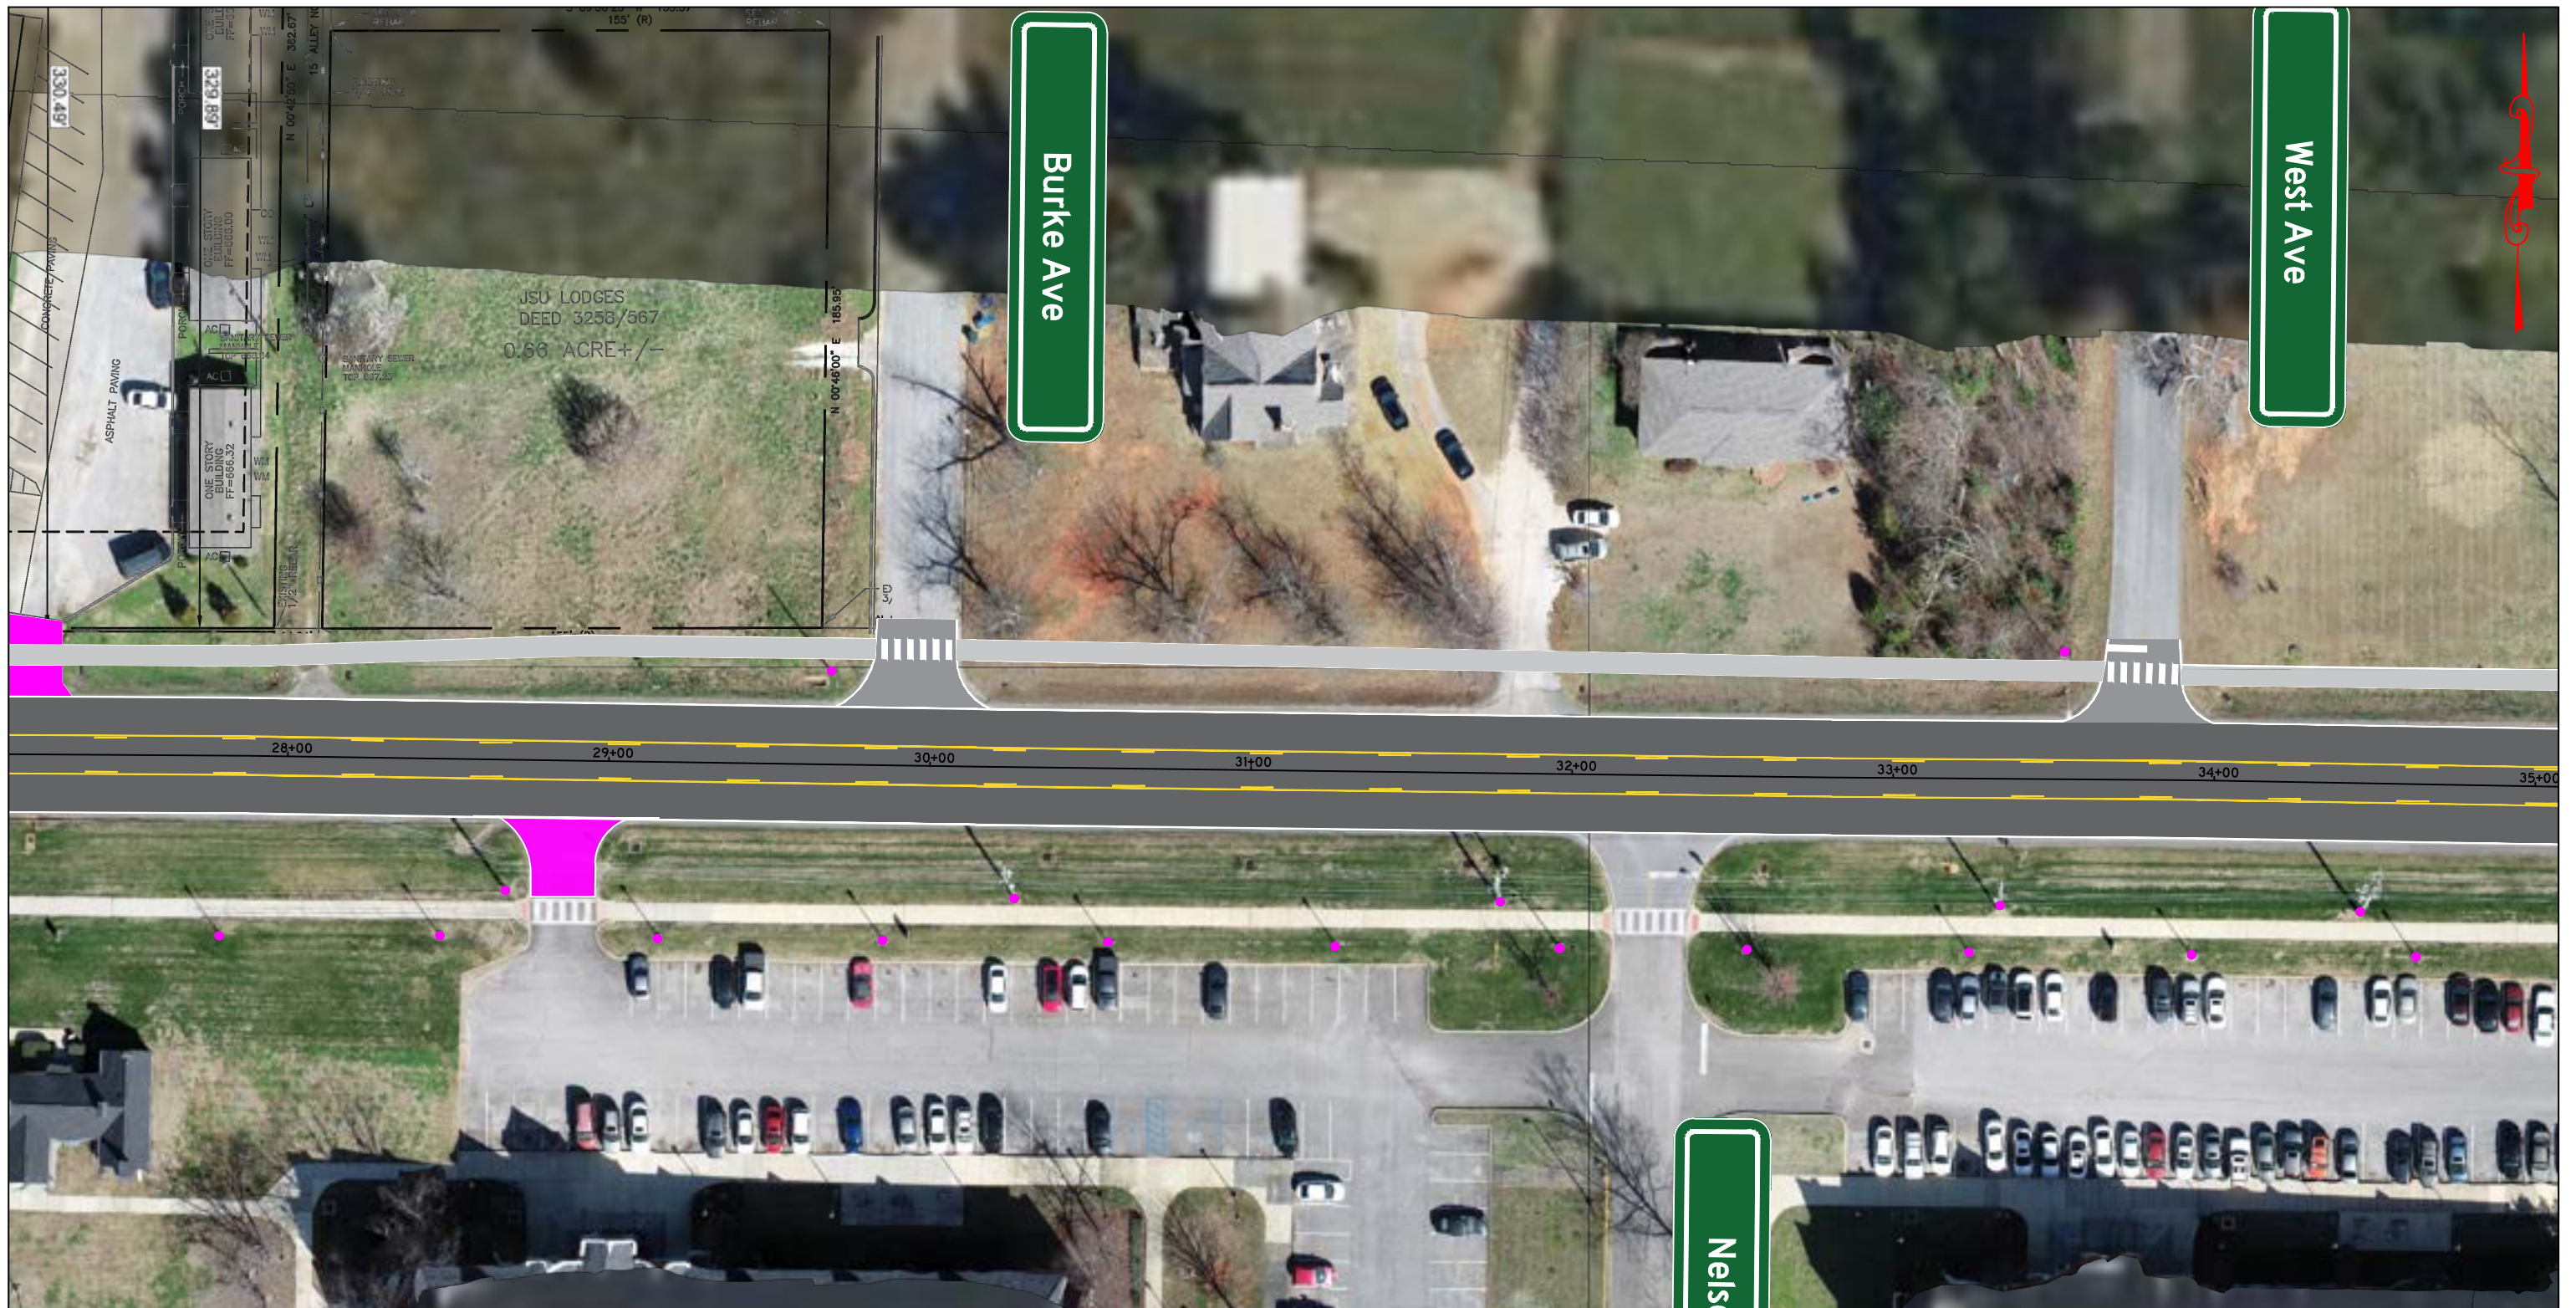


Legend

-  Proposed Roadway Improvement - New Pavement
-  Proposed Roadway Improvement - New Concrete Island/Sidewalk
-  Proposed Roadway Improvement - New Landscaped Median/Buffer
-  Proposed Roadway Improvement - Driveway Modification
-  Proposed Roadway Improvement - Bollards and Chains
-  Existing Luminaire
-  Proposed Improvement - Pedestrian Signal Head

FIGURE 15
RECOMMENDED IMPROVEMENTS
JACKSONVILLE, ALABAMA

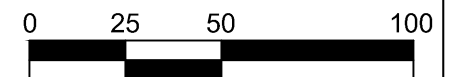

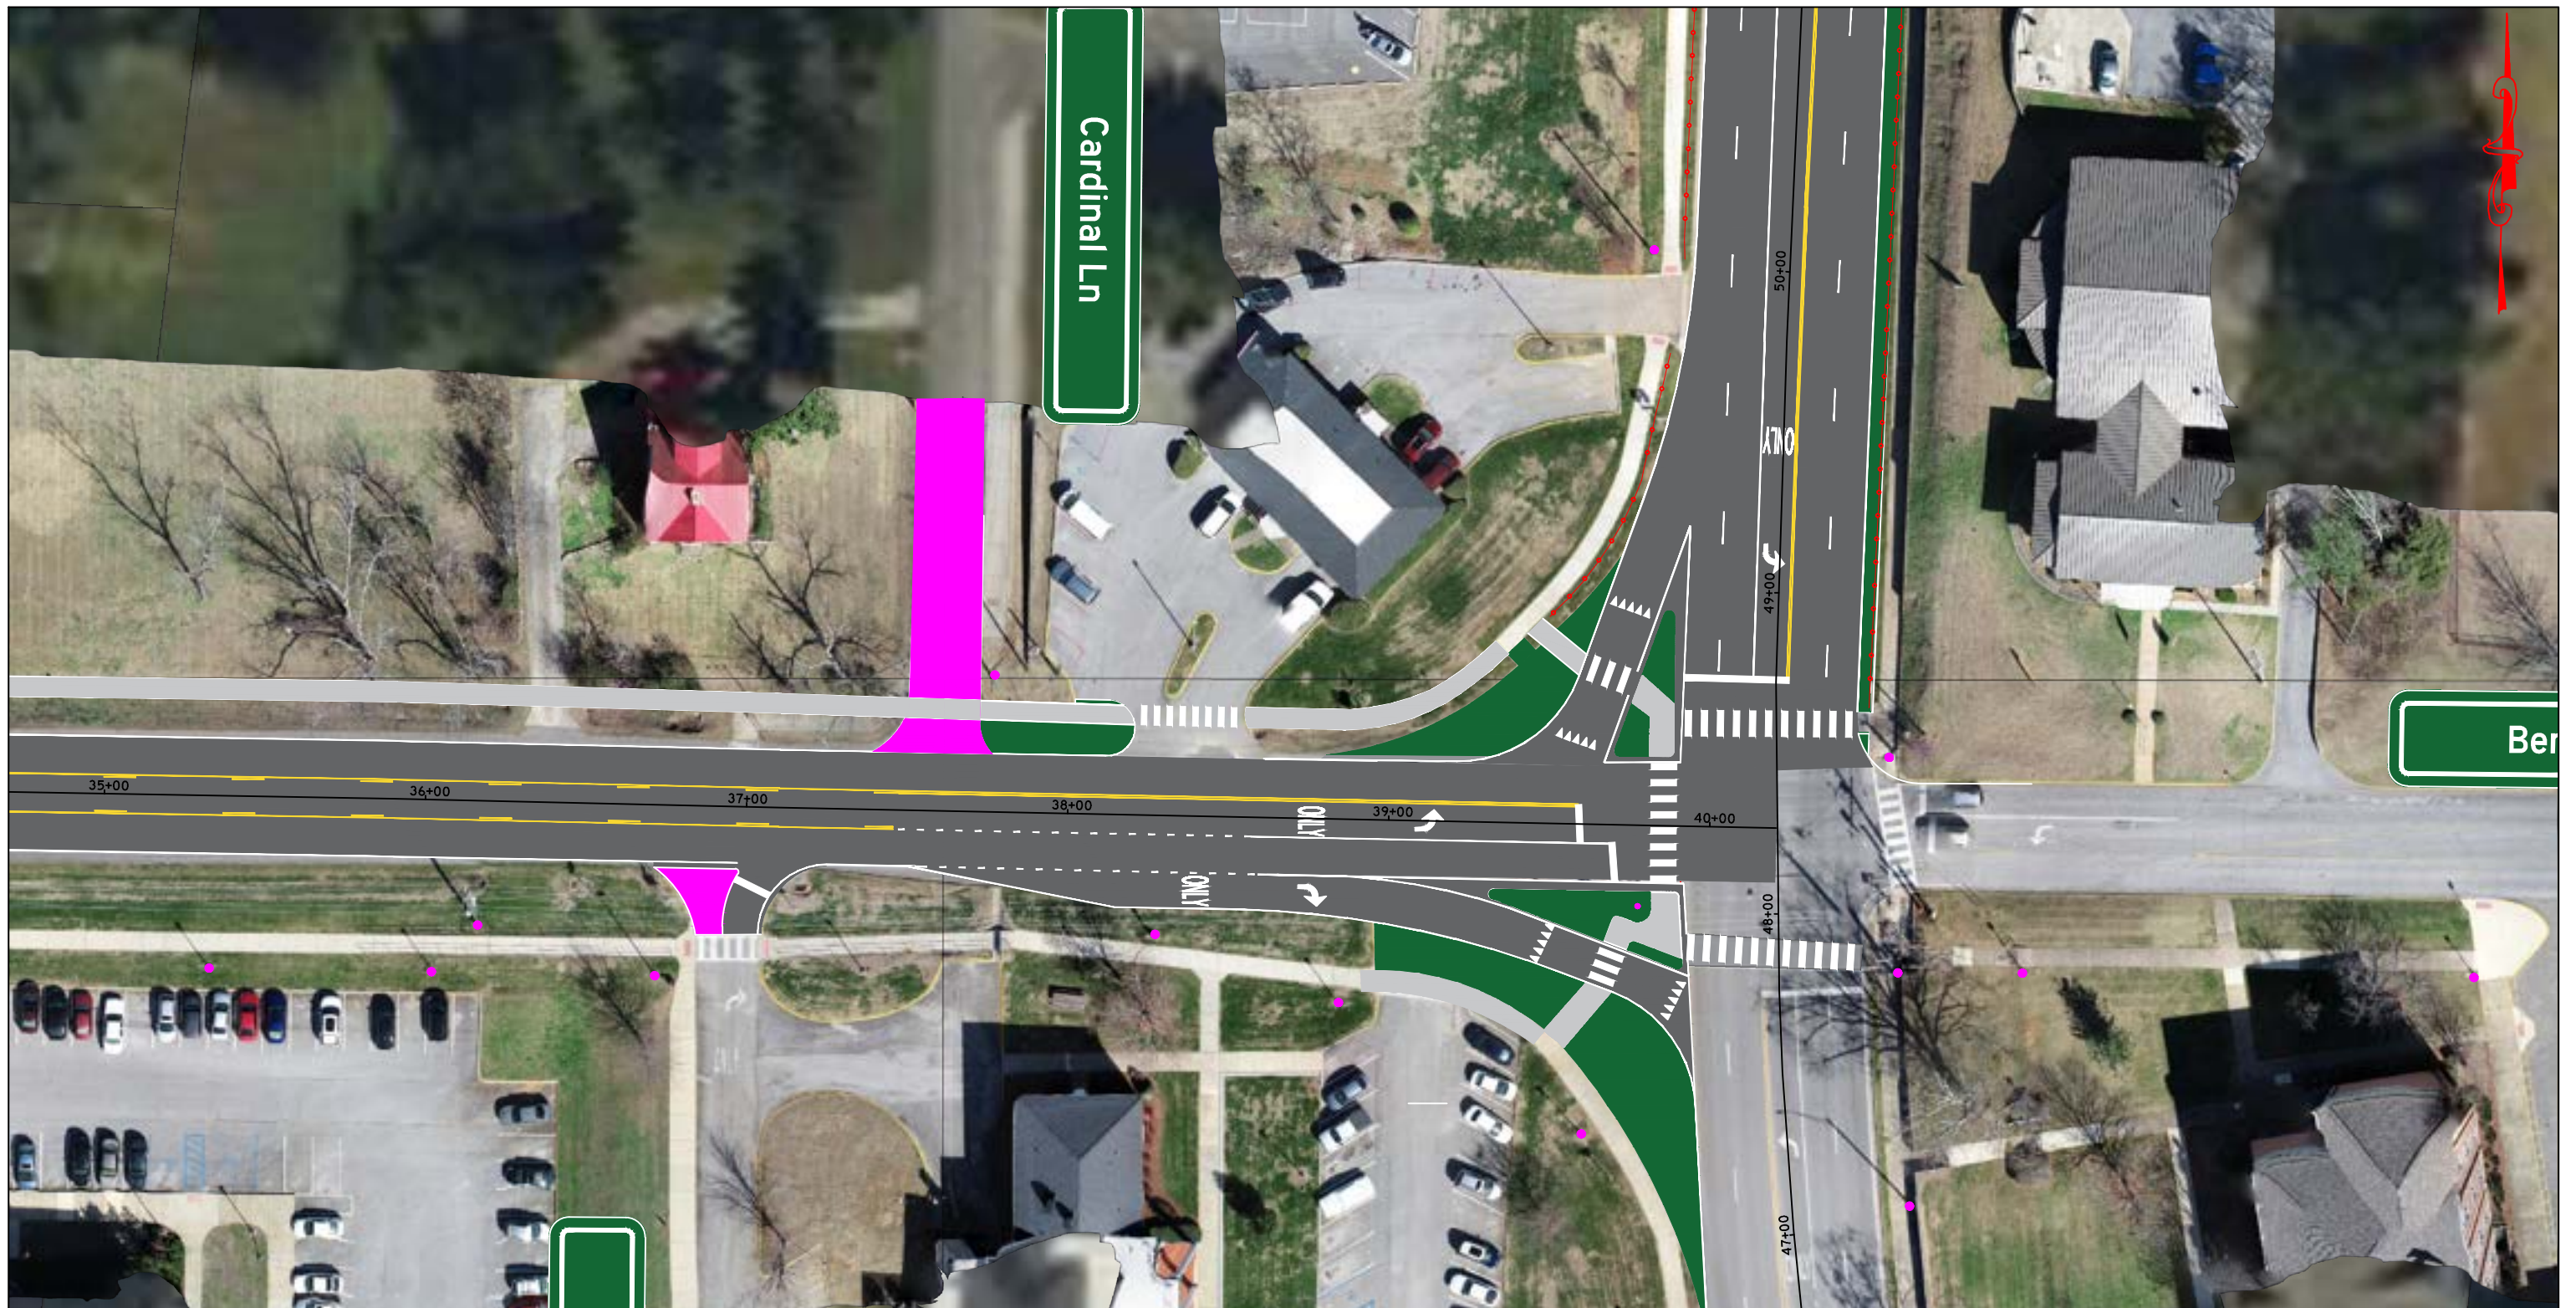

Legend


-  Proposed Roadway Improvement - New Pavement
-  Proposed Roadway Improvement - New Concrete Island/Sidewalk
-  Proposed Roadway Improvement - New Landscaped Median/Buffer
-  Proposed Roadway Improvement - Driveway Modification
-  Proposed Roadway Improvement - Bollards and Chains
-  Existing Luminaire
-  Proposed Improvement - Pedestrian Signal Head

FIGURE 16
RECOMMENDED IMPROVEMENTS
JACKSONVILLE, ALABAMA

