


TEMPORARY TRAFFIC CONTROL PLAN SHEET

REFERENCE PROJECT NO	FISCAL YEAR	SHEET NO

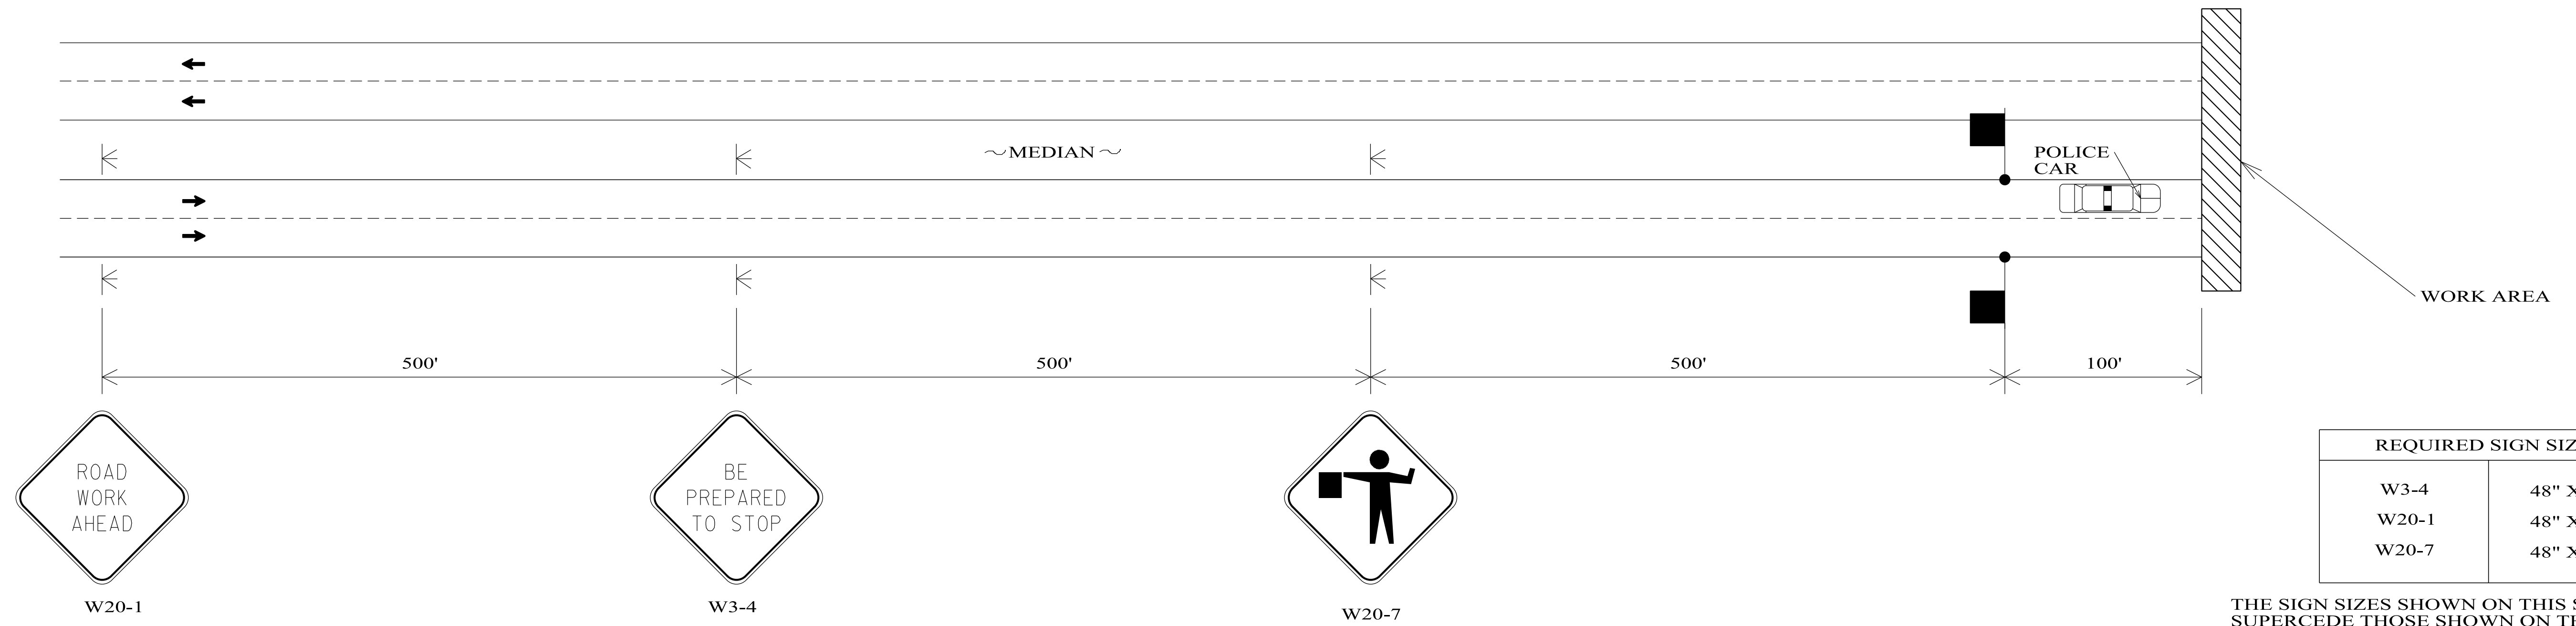

REQUIRED SIGN SIZES	
W3-4	48" X 48"
W20-1	48" X 48"
W20-7	48" X 48"

THE SIGN SIZES SHOWN ON THIS SHEET SHALL SUPERCEDE THOSE SHOWN ON THE STANDARD HIGHWAY SIGNS DRAWINGS UNLESS OTHERWISE APPROVED BY THE ENGINEER.

LEGEND

- TEMPORARY MOUNTED SIGN
- FLAGGER
- WORK AREA

GENERAL NOTES

1. ALL SIGNS SHALL BE TEMPORARY MOUNTED AS SHOWN.
2. THE W20-1 ROAD WORK AHEAD SIGNS WILL NOT BE REQUIRED IF ADVANCE WARNING SIGNS ARE ALREADY POST MOUNTED FOR THE PROJECT.

NOT TO SCALE