


| | | |
|----------------------|-------------|----------|
| REFERENCE PROJECT NO | FISCAL YEAR | SHEET NO |
| | | |

TYPE 'Y' INLET MODIFIED
WILL BE PAID FOR
ITEM 621C-132 (NIC)

THE COST OF 2 1/2" ID PIPE
WILL BE A SUBSIDIARY
OBLIGATION OF ITEM 621D-019
REMOVAL WILL BE A SUBSIDIARY
OBLIGATION OF ITEM 621C-020

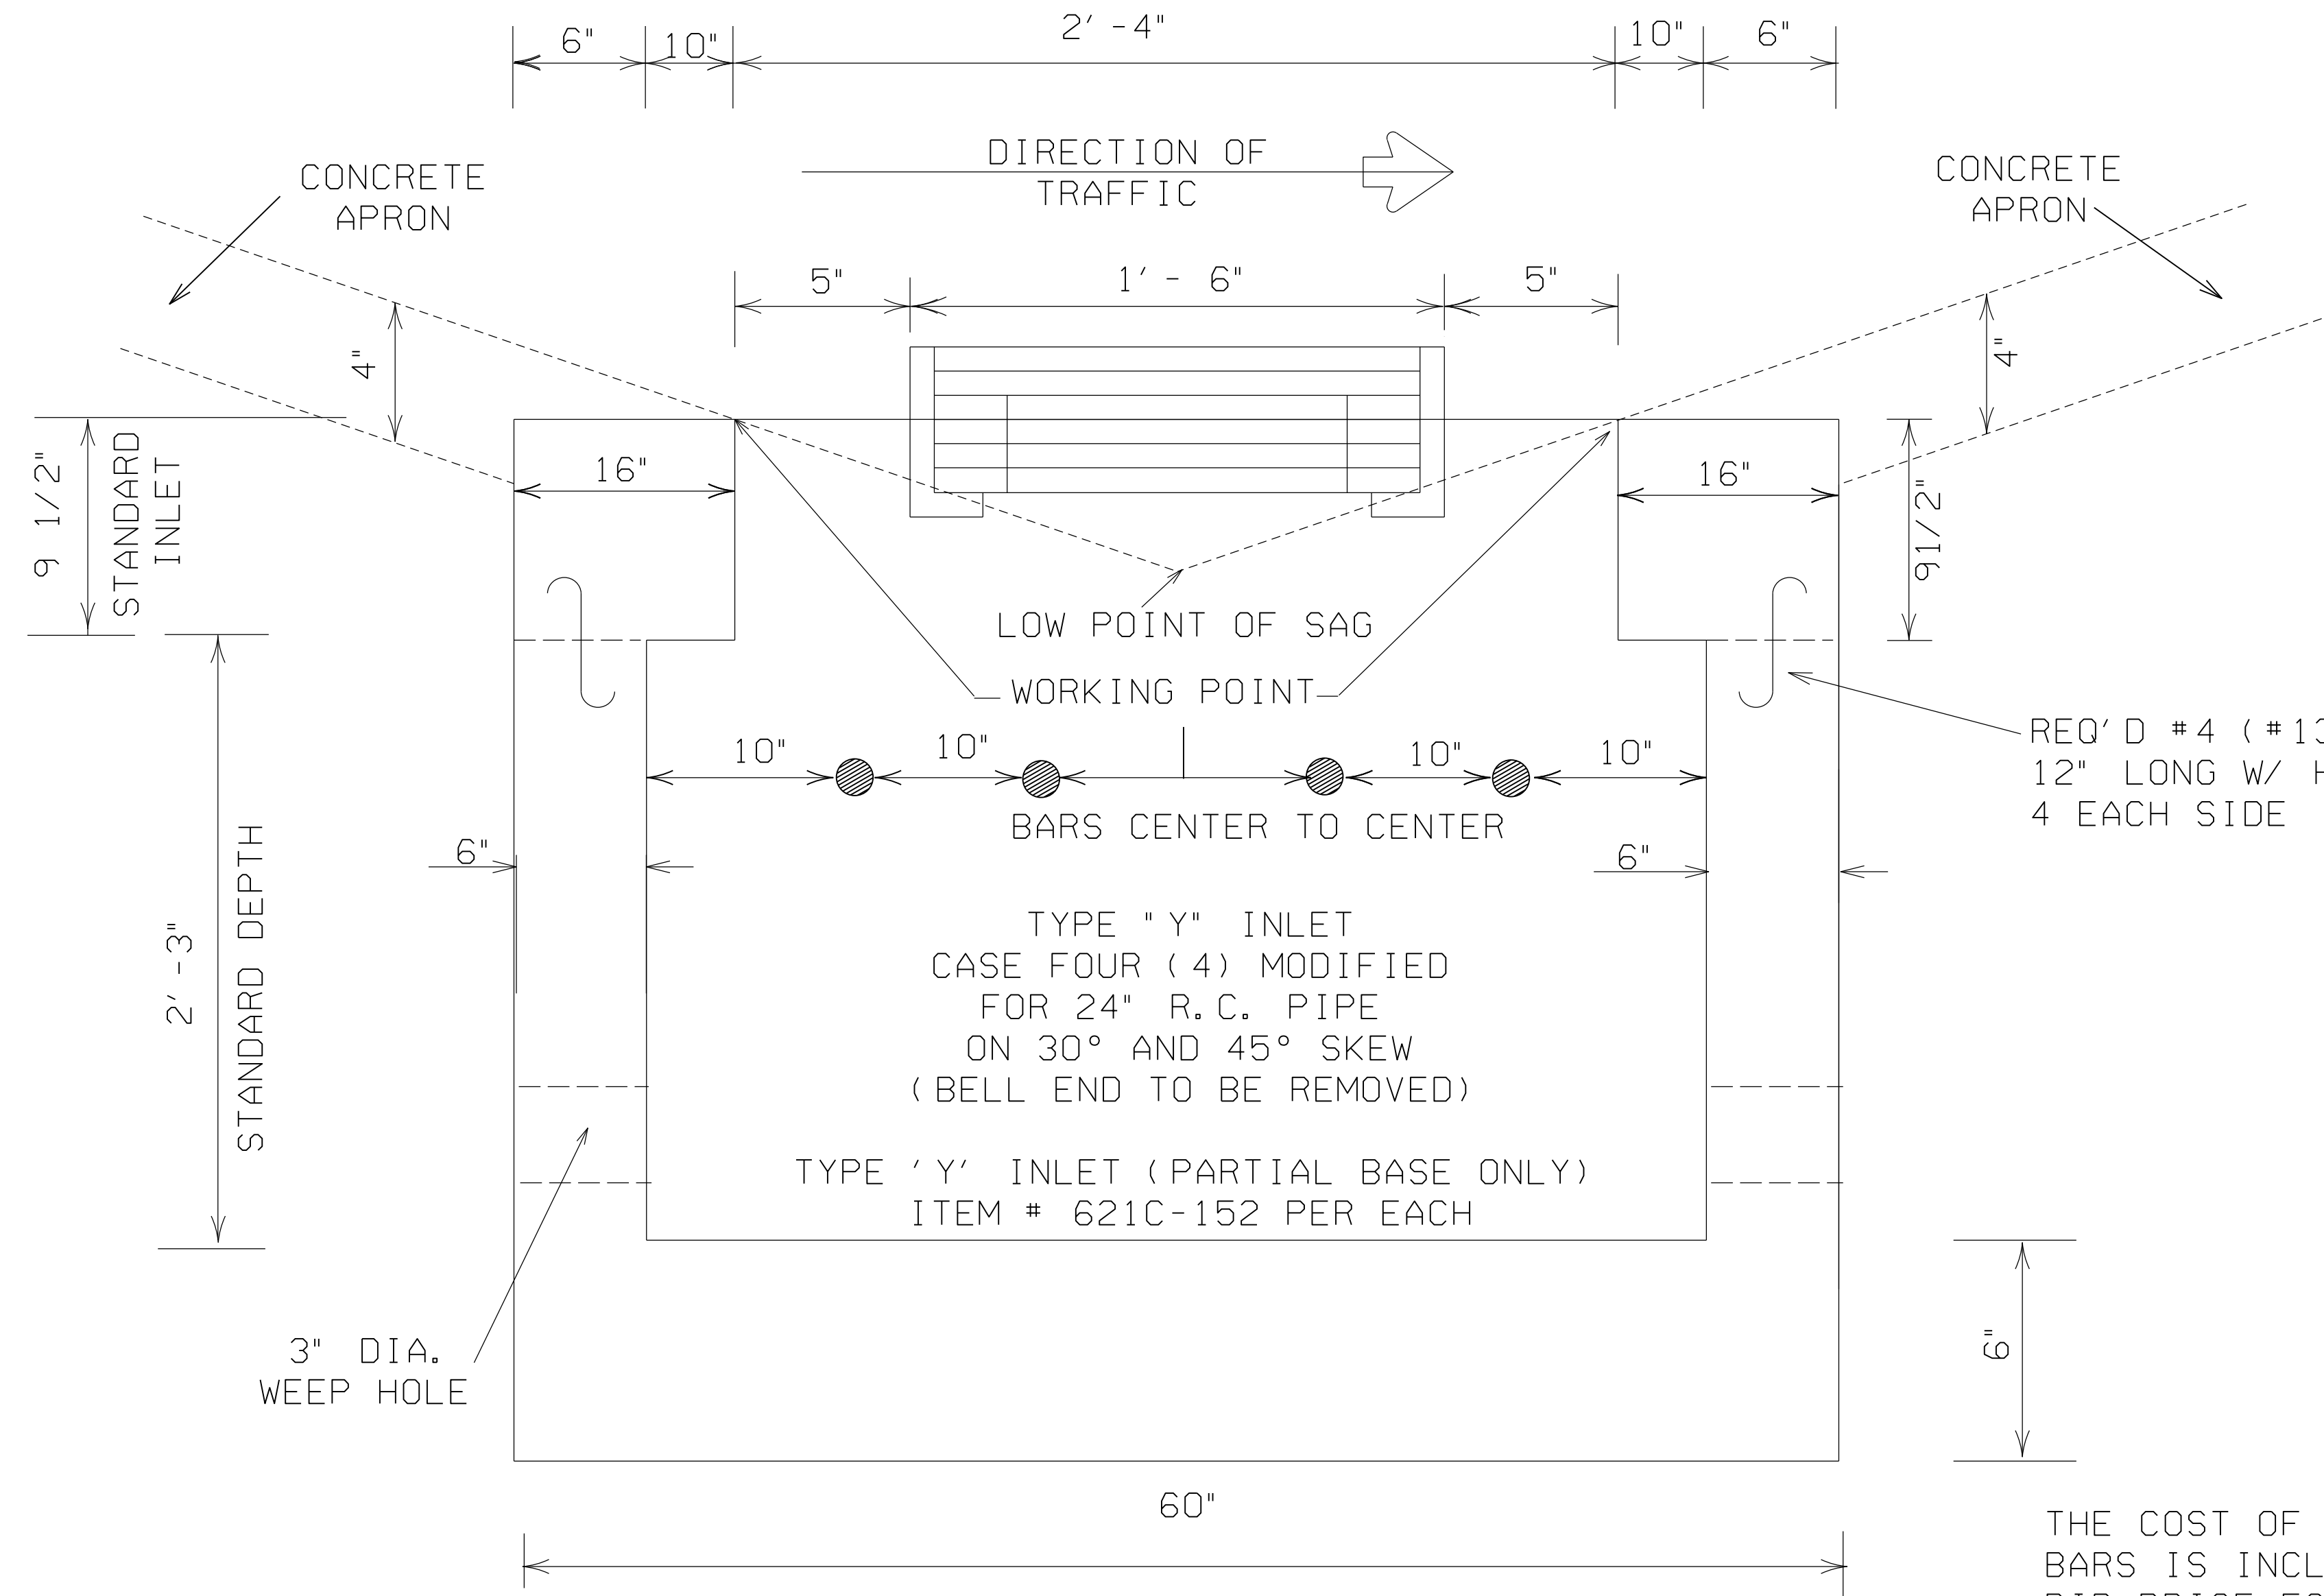

THE COST OF # 4 (# 13) TIE BARS IS INCLUDED IN THE BID PRICE FOR INLET UNITS

ADDITIONAL INLET UNITS TO BE PAID FOR
IN 2' INCREMENT (6' - 3" MAX DEPTH OF UNITS)

INLET AND APRON TO BE CONSTRUCTED IN BASE AND PAVE
CONTRACT BARS TO BE FIELD CUT PRIOR TO PLACEMENT
OF 'Y' INLET AND APRON.

--SPECIFICATIONS--
CURRENT ALABAMA DEPARTMENT OF TRANSPORTATION

THIS DRAWING REPRESENTS DESIGNS PREPARED FOR USE BY THE ALABAMA DEPARTMENT OF TRANSPORTATION AND IS NOT TO BE COPIED, REPRODUCED, ALTERED, OR USED BY ANYONE, OR ANY ORGANIZATION, WITHOUT THE EXPRESSED WRITTEN CONSENT OF THE ALABAMA DEPARTMENT OF TRANSPORTATION REPRESENTATIVE AUTHORIZED TO APPROVE THIS USE. ANYONE MAKING UNAUTHORIZED USE OF THIS DRAWING MAY BE PROSECUTED TO THE FULLEST EXTENT OF THE LAW.

REVISIONS

ALABAMA DEPARTMENT OF TRANSPORTATION
1409 COLISEUM BOULEVARD
MONTGOMERY, AL 36130-3050

DESIGN BUREAU SPECIAL DRAWING

TYPE "Y" INLET
CASE FOUR (4) MODIFIED

Bureau Std Engr: L.V.S.
DRAWN BY: DATE DRAWN:

SPECIAL DRAWING NO
SPECIAL PROJECT DETAIL
(SHEET 2 OF 2)

INDEX NO

NOT TO SCALE