


NO CONTROL  
AT A MINOR CROSS STREET

STOP OR SIGNAL CONTROL  
AT A CROSS STREET

CLASS A-H (OR A)	LEGEND
1-B	1-YELLOW (FACE)
2-C	1-WHITE 1-RED
2-D	2-YELLOW
2-E	1-YELLOW 1-RED

PAY ITEM: 705A

NOTE: SEE SHEET \_\_\_\_\_ FOR  
3 LANE STRIPING  
DETAILS

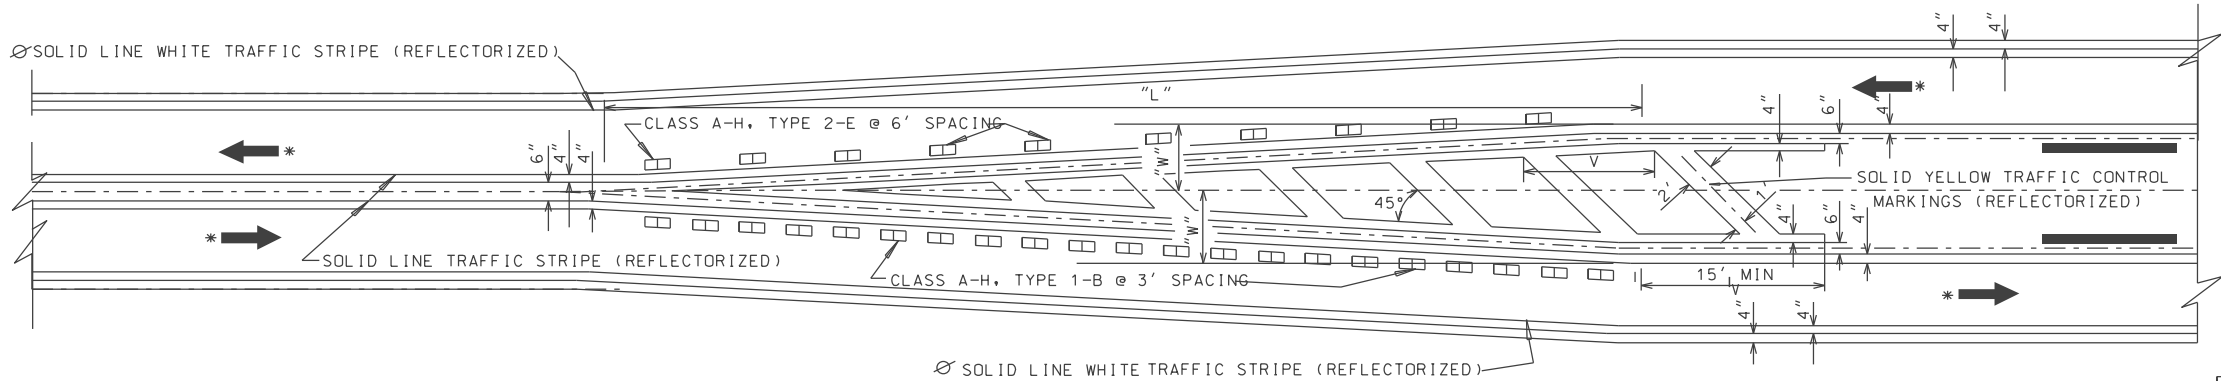

NOTE: RIGHT EDGE TRAFFIC LINE STRIPE CAN BE OMITTED  
WHEN CURB & GUTTER IS PRESENT.

--SPECIFICATIONS--  
CURRENT ALABAMA DEPARTMENT OF TRANSPORTATION

THIS DRAWING REPRESENTS DESIGNS PREPARED FOR USE BY THE ALABAMA DEPARTMENT OF TRANSPORTATION AND IS NOT TO BE COPIED, REPRODUCED, ALTERED, OR USED BY ANYONE, OR ANY ORGANIZATION, WITHOUT THE EXPRESSED WRITTEN CONSENT OF THE ALABAMA DEPARTMENT OF TRANSPORTATION REPRESENTATIVE AUTHORIZED TO APPROVE THIS USE. ANYONE MAKING UNAUTHORIZED USE OF THIS DRAWING MAY BE PROSECUTED TO THE FULLEST EXTENT OF THE LAW.

REVISIONS  
02-11-16 CONVERTED SPECIAL DRAWING NO PM-705-6 TO 3 LANE ROADWAY DETAIL.  
07-12-16 ADDED TYPE 2C PAVEMENT MARKERS.  
10-5-17 CORRECTED CLASS AND TYPE FOR PAVEMENT MARKERS  
10-5-17 REVISED BUREAU NAME IN TITLE BLOCK



LOCAL TRANSPORTATION BUREAU  
DETAILS SHOWING APPLICATION  
OF PAVEMENT MARKERS FOR  
3 LANE ROADWAYS

DRAWN BY: DJM  
DATE DRAWN: 10-16-13

SPECIAL PROJECT DETAIL

NOT TO SCALE