

# ALABAMA DEPARTMENT OF TRANSPORTATION


ATRP2-16-2021-195

INTERSECTION IMPROVEMENTS (RESURFACING AND TRAFFIC SIGNAL INSTALLATION) AT THE SR-27/SHELLFIELD ROAD INTERSECTION

CITY OF ENTERPRISE  
COFFEE COUNTY



PRELIMINARY - NOT FOR CONSTRUCTION

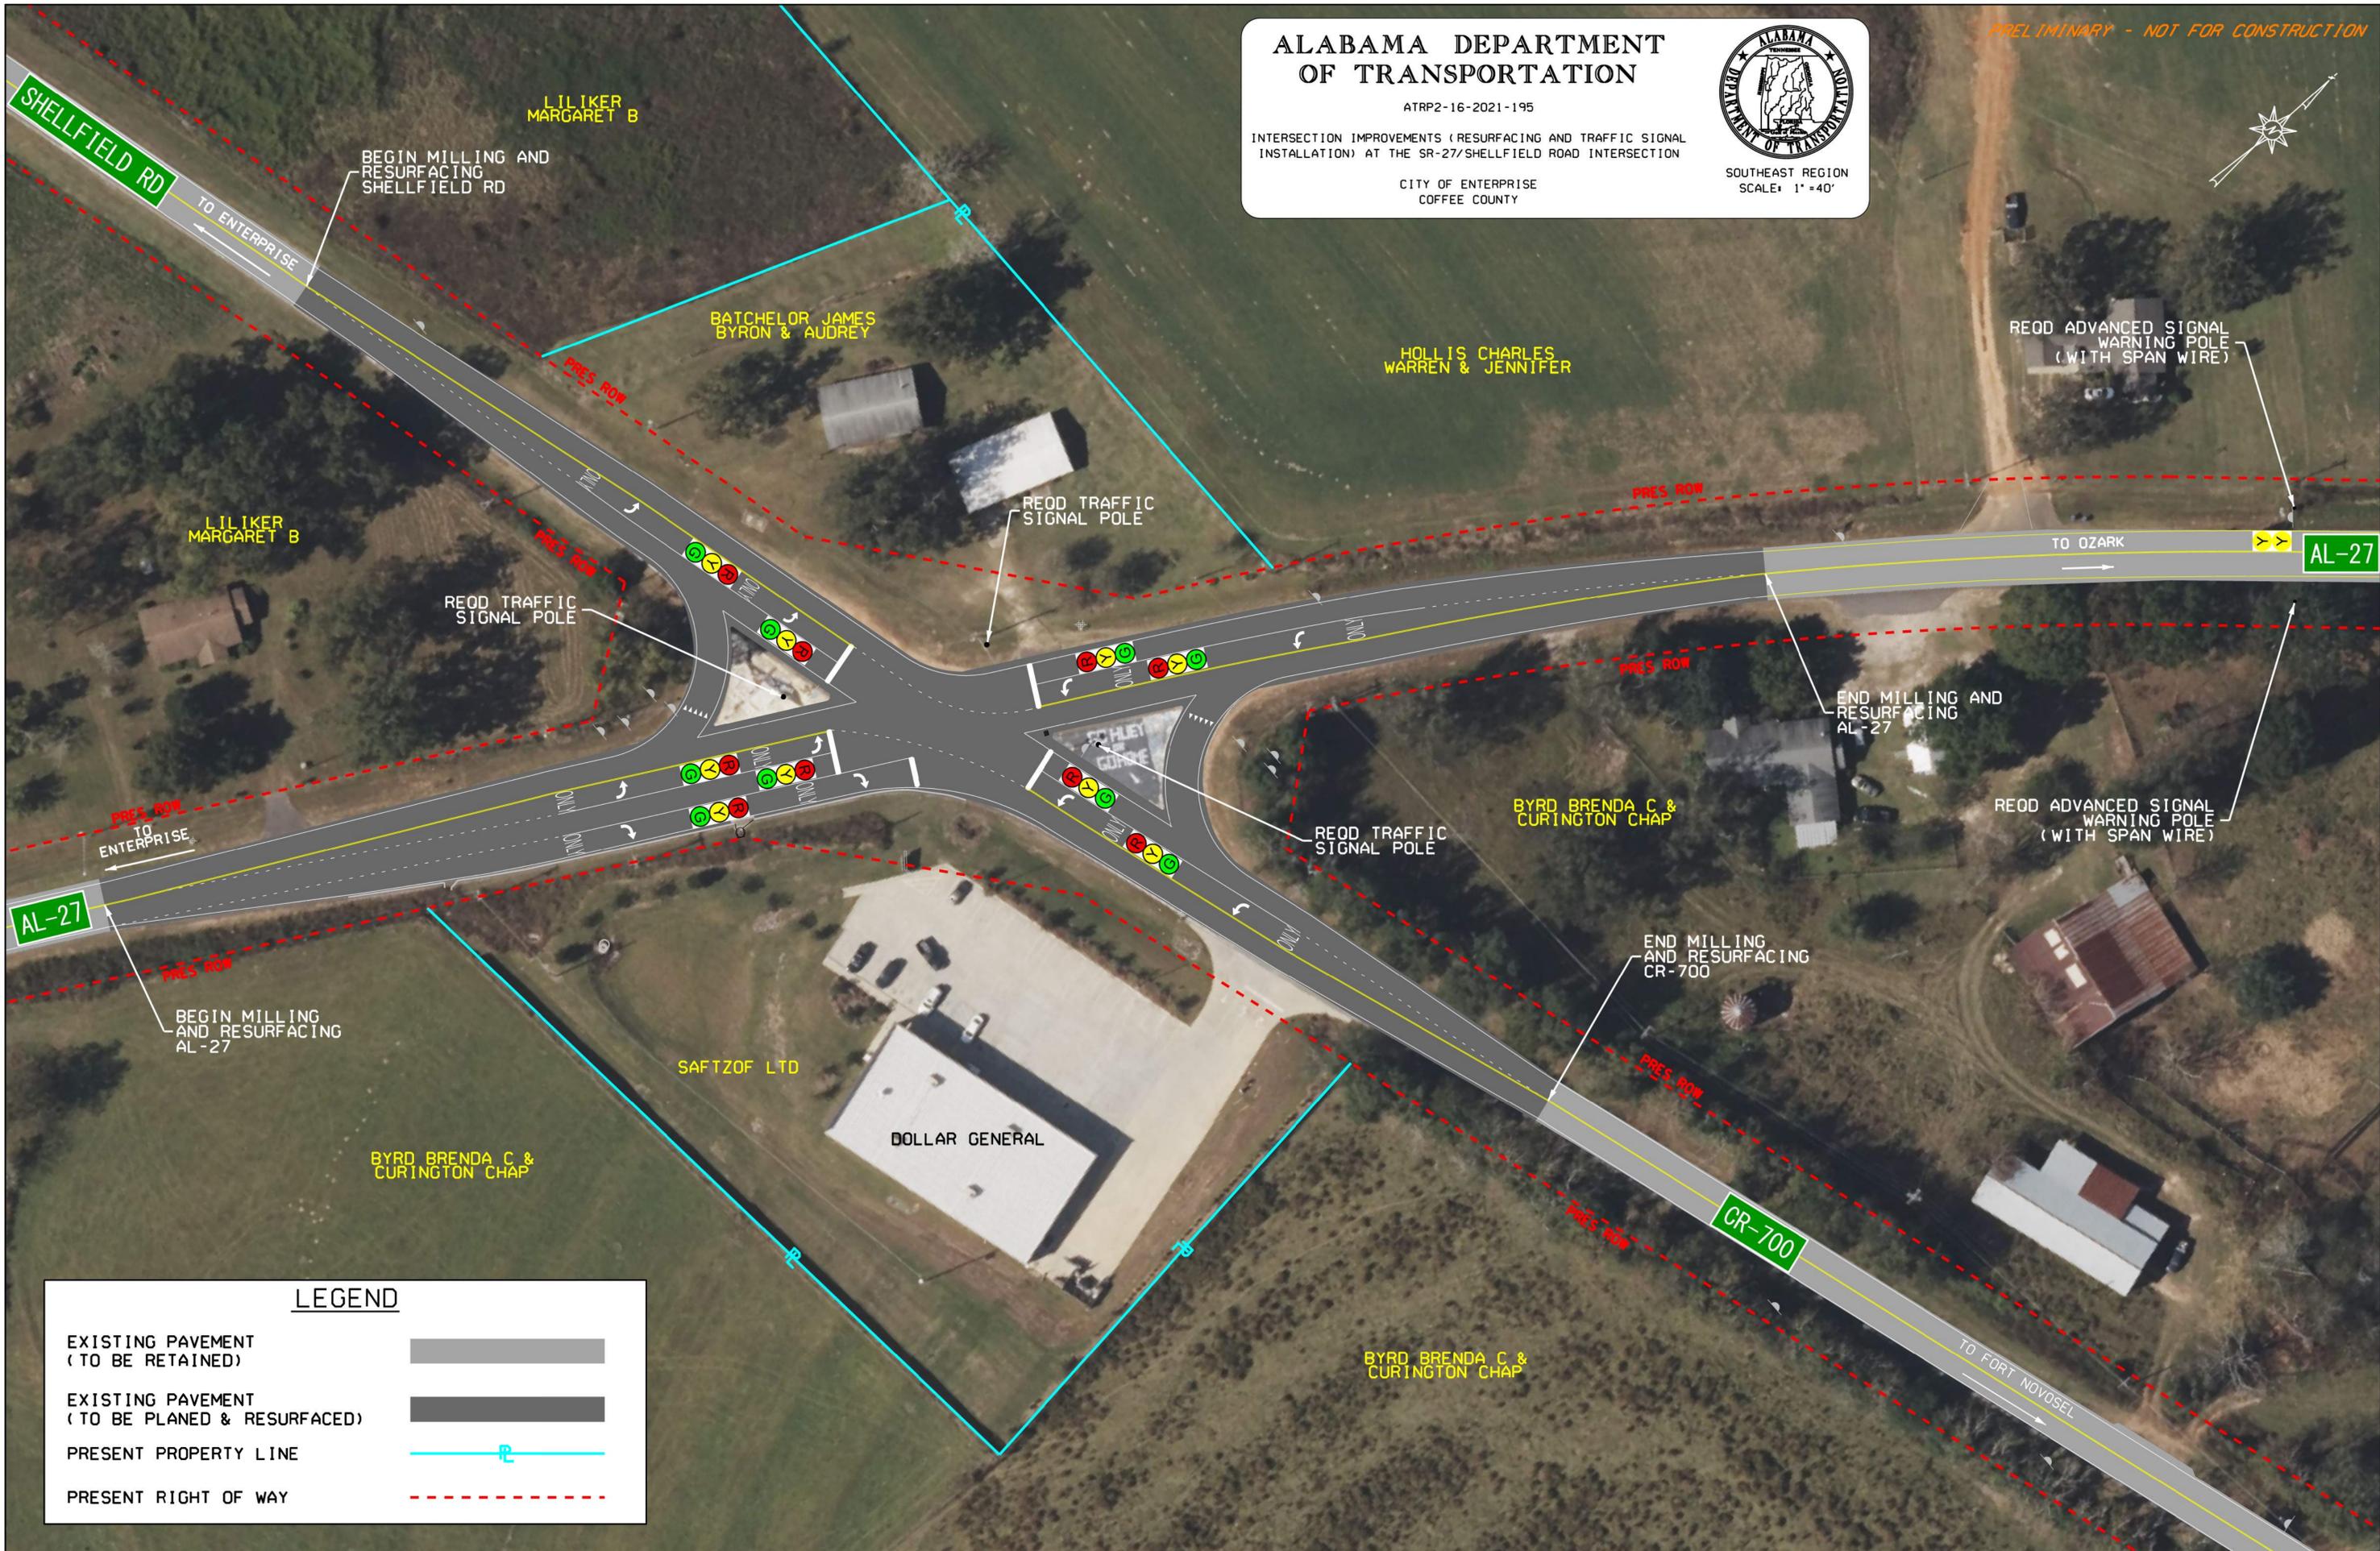

## LEGEND

EXISTING PAVEMENT (TO BE RETAINED)	
EXISTING PAVEMENT (TO BE PLANED & RESURFACED)	
PRESENT PROPERTY LINE	
PRESENT RIGHT OF WAY	