

# ALABAMA DEPARTMENT OF TRANSPORTATION

## A PRELIMINARY CONCEPTUAL DESIGN

### INTERSECTION MODIFICATIONS AT SR-12 AND BROADWAY STREET IN HOUSTON COUNTY

#### PROJECT NUMBER ATRP2-35-2025-086



DISCLAIMER: THE FOLLOWING DESIGN IS A PRELIMINARY CONCEPT FOR THE SOUTHEAST REGION AND IS NOT INTENDED FOR CONSTRUCTION PURPOSES.




INDEX TO PROJECT

DATE PRINTED: 6/18/25

**LEGEND:**

	EXISTING PAVEMENT TO BE RETAINED
	EXISTING PAVEMENT TO BE REMOVED
	GRASSED MEDIAN
	PROPOSED PAVEMENT
	PROPOSED CONCRETE ISLAND

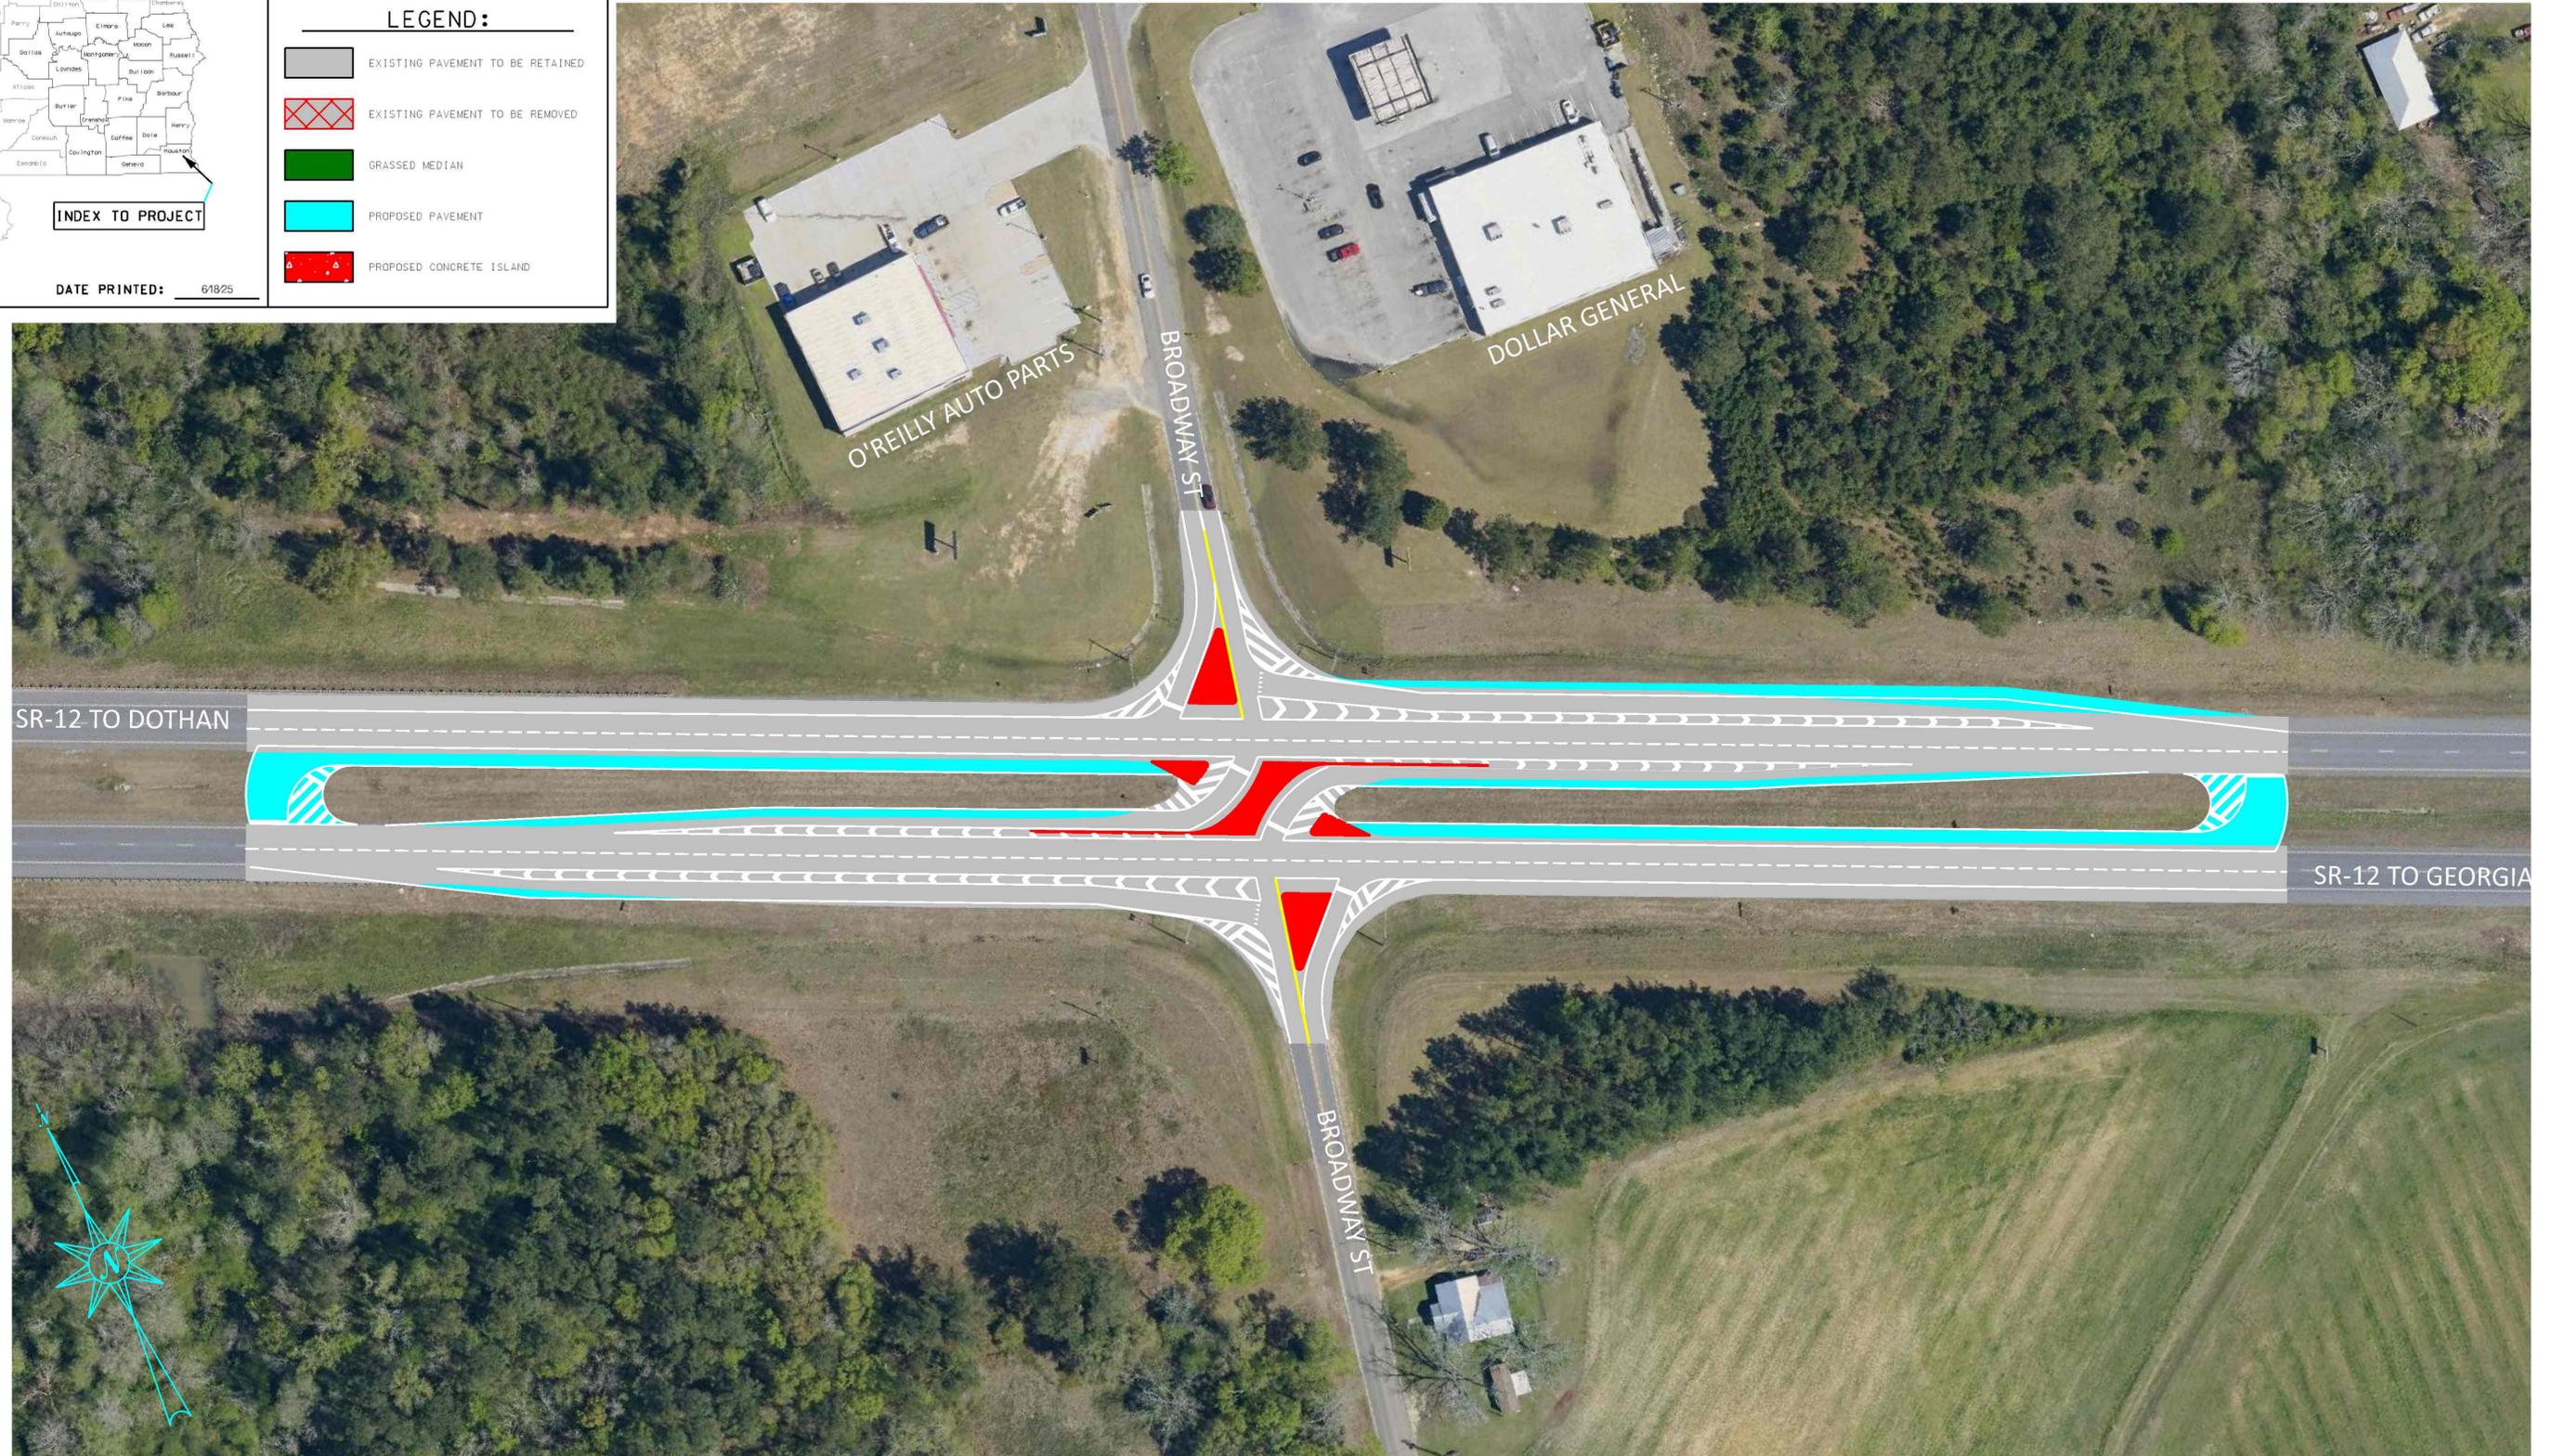

NOT TO SCALE