

ALABAMA DEPARTMENT OF TRANSPORTATION

A PRELIMINARY CONCEPTUAL DESIGN

INTERSECTION MODIFICATIONS AT SR-10 (US-231) AND GEORGE WALLACE DR AND TROJAN PARKWAY IN PIKE COUNTY PROJECT NUMBER ATRP2-55-2025-486




DISCLAIMER: THE FOLLOWING DESIGN IS A PRELIMINARY CONCEPT FOR THE SOUTHEAST REGION AND IS NOT INTENDED FOR CONSTRUCTION PURPOSES.



INDEX TO PROJECT

LEGEND:

- EXISTING PAVEMENT TO BE RETAINED
- EXISTING SIDEWALK TO BE REMOVED
- EXISTING CONCRETE MEDIAN
- PROPOSED PAVEMENT
- PROPOSED CONCRETE MEDIAN
- PROPOSED GRASS
- PROPOSED IMPROVEMENTS/MODIFICATIONS TO EXISTING SIGNAL

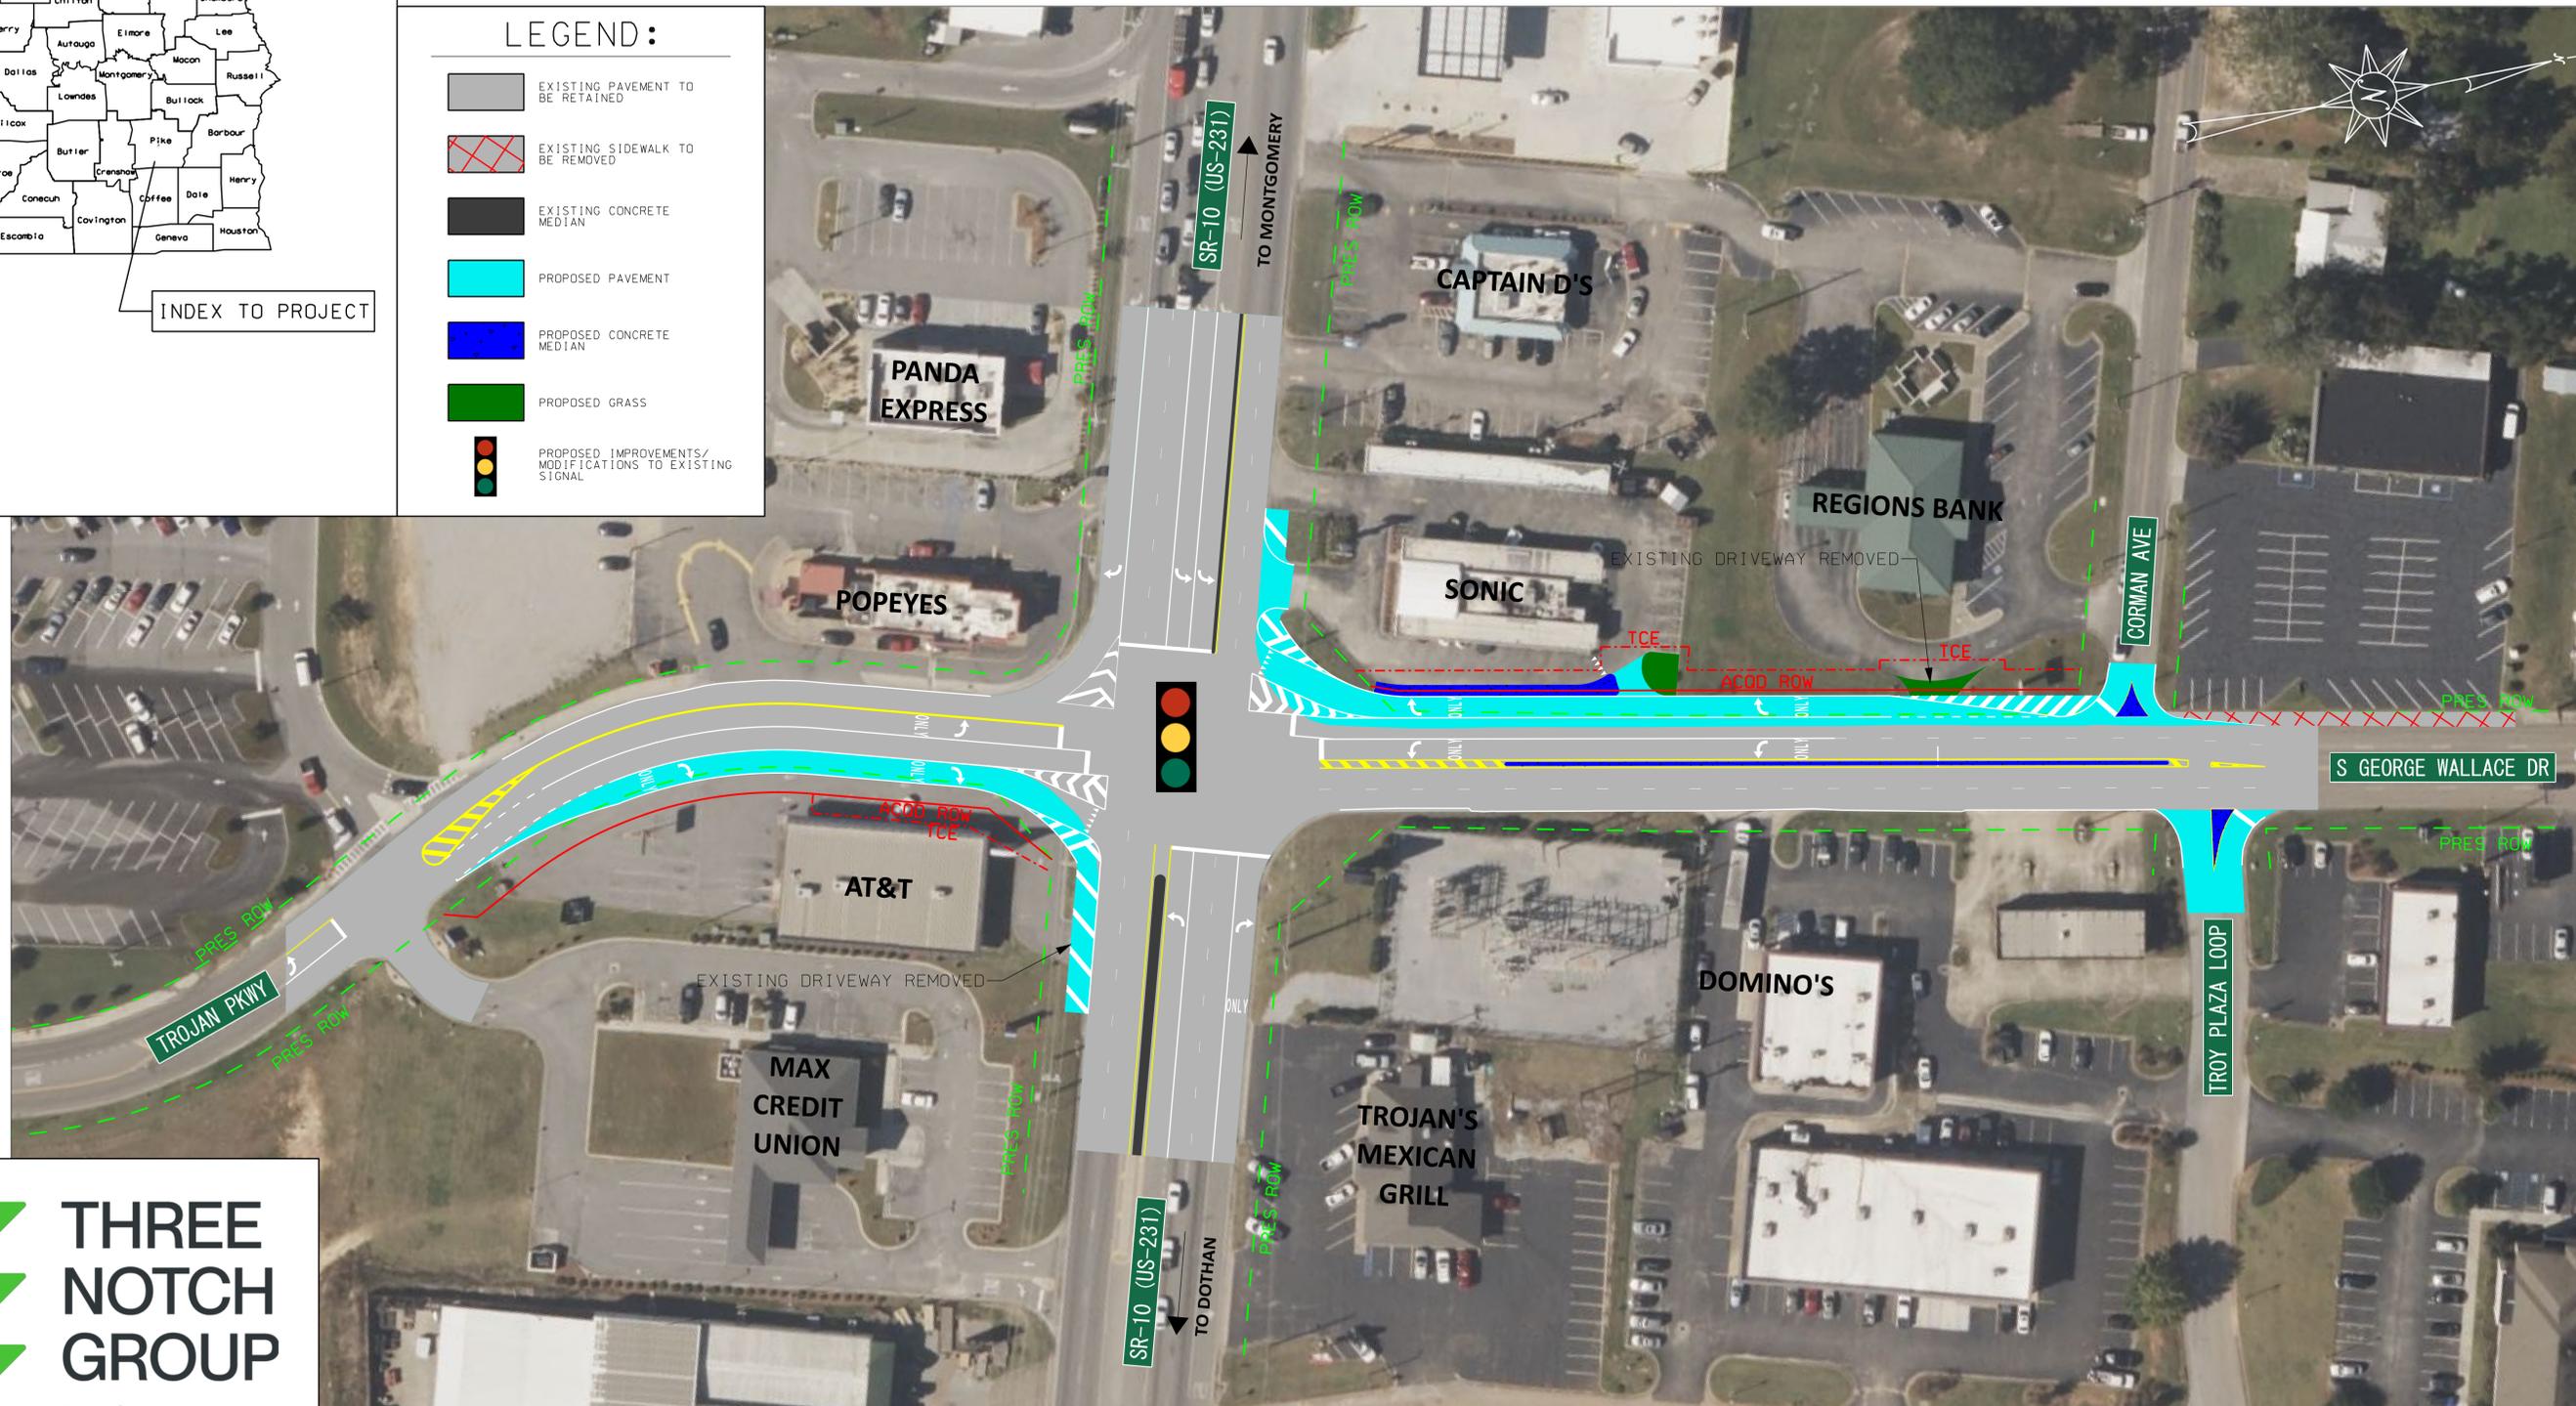

THREE NOTCH GROUP
Environment & Infrastructure

NOT TO SCALE