

ALABAMA DEPARTMENT OF TRANSPORTATION

A PRELIMINARY CONCEPTUAL DESIGN

BRIDGE REPLACEMENT ON SR-15 (US-29) OVER HORNET CREEK IN CRENSHAW COUNTY




INDEX TO PROJECT

DATE PRINTED: _____ SDATES

LEGEND:

- EXISTING PAVEMENT TO BE RETAINED
- EXISTING PAVEMENT TO BE REMOVED
- EXISTING BRIDGE TO BE REMOVED
- PROPOSED PAVEMENT
- PROPOSED BRIDGE

DISCLAIMER: THE FOLLOWING DESIGN IS A PRELIMINARY CONCEPT FOR THE SOUTHEAST REGION AND IS NOT INTENDED FOR CONSTRUCTION PURPOSES.

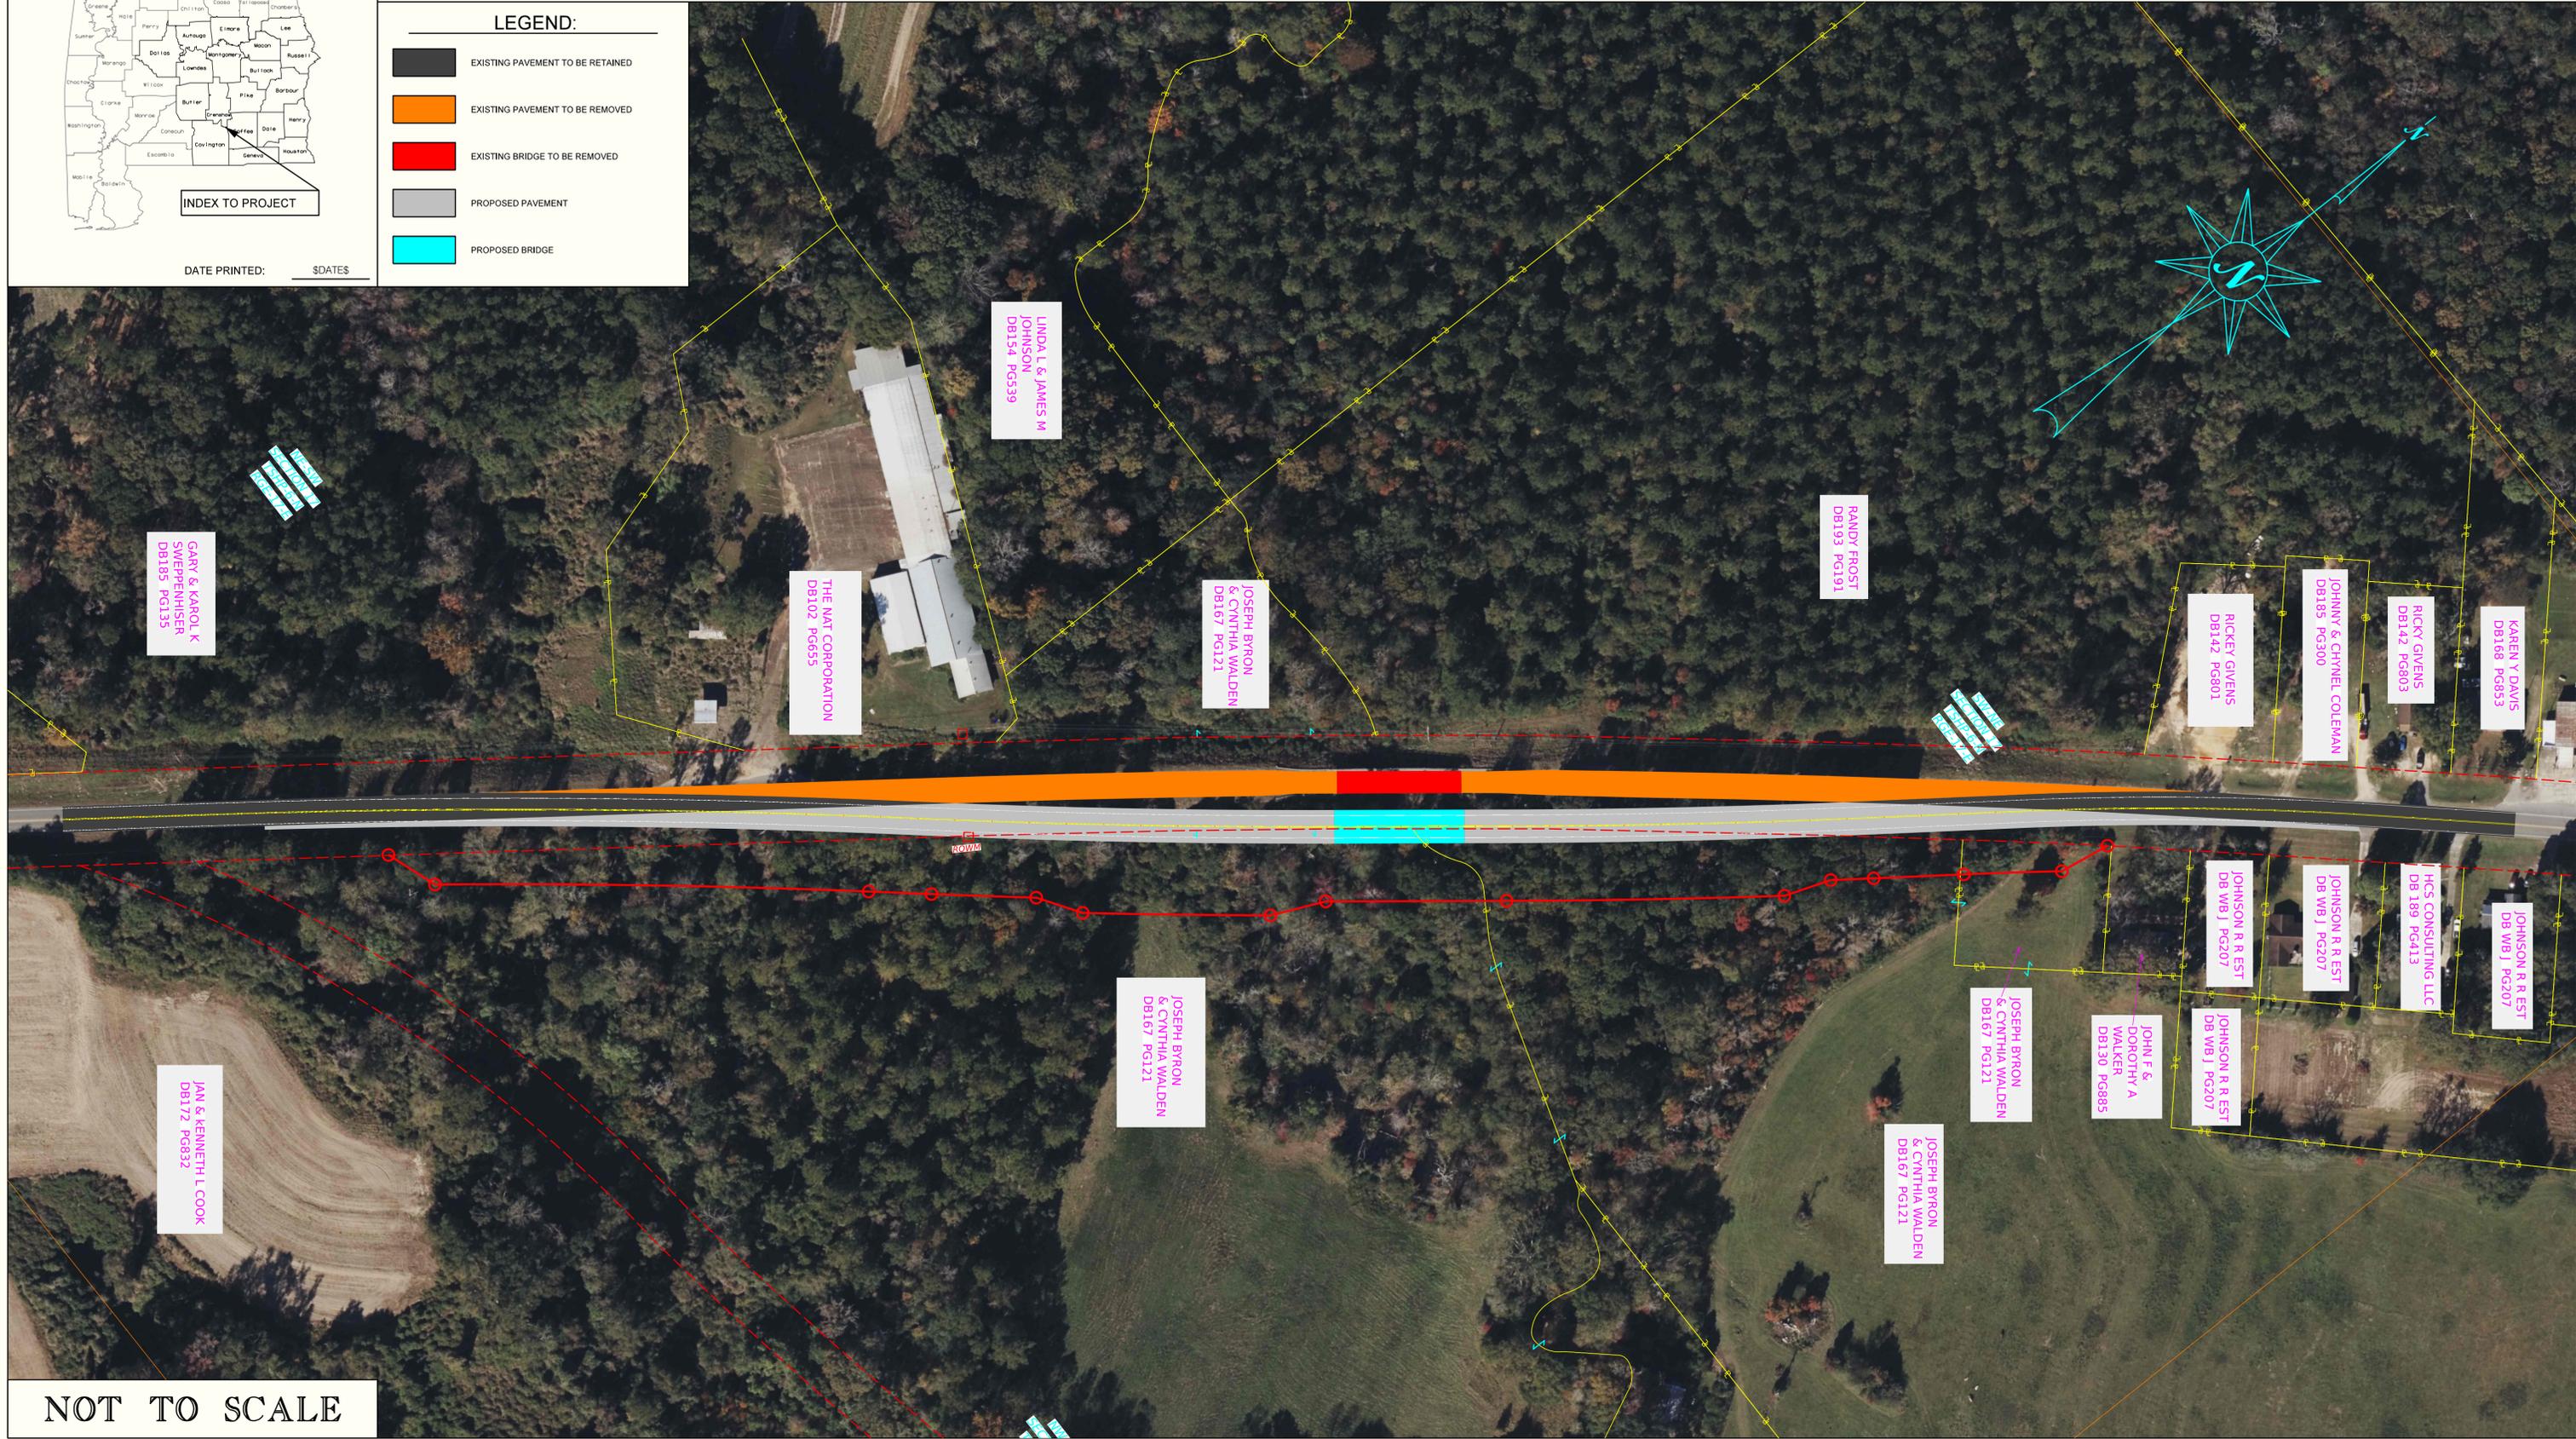

GARY & KAROL K
SWEPENHISER
DB185 PG135

THE MAT CORPORATION
DB102 PG555

LINDA L & JAMES M
JOHNSON
DB134 PG539

THE MAT CORPORATION
DB102 PG555

JOSEPH BYRON
& CYNTHIA WALDEN
DB167 PG121

RANDY FROST
DB193 PG191

JOHNNY & CHYNEL COLEMAN
DB185 PG300

RICKY GIVENS
DB142 PG803

KAREN Y DAVIS
DB168 PG853

RICKY GIVENS
DB142 PG803

JOHNNY & CHYNEL COLEMAN
DB185 PG300

JAN & KENNETH L COOK
DB172 PG832

JOSEPH BYRON
& CYNTHIA WALDEN
DB167 PG121

JOHN F &
DOROTHY A
WALKER
DB130 PG885

JOSEPH BYRON
& CYNTHIA WALDEN
DB167 PG121

JOHNSON R R EST
DB WB J PG207

JOHNSON R R EST
DB WB J PG207

HCS CONSULTING LLC
DB 189 PG413

JOHNSON R R EST
DB WB J PG207

JOHN F &
DOROTHY A
WALKER
DB130 PG885

JOSEPH BYRON
& CYNTHIA WALDEN
DB167 PG121

JOHNSON R R EST
DB WB J PG207

NOT TO SCALE