



SAIN
ASSOCIATES

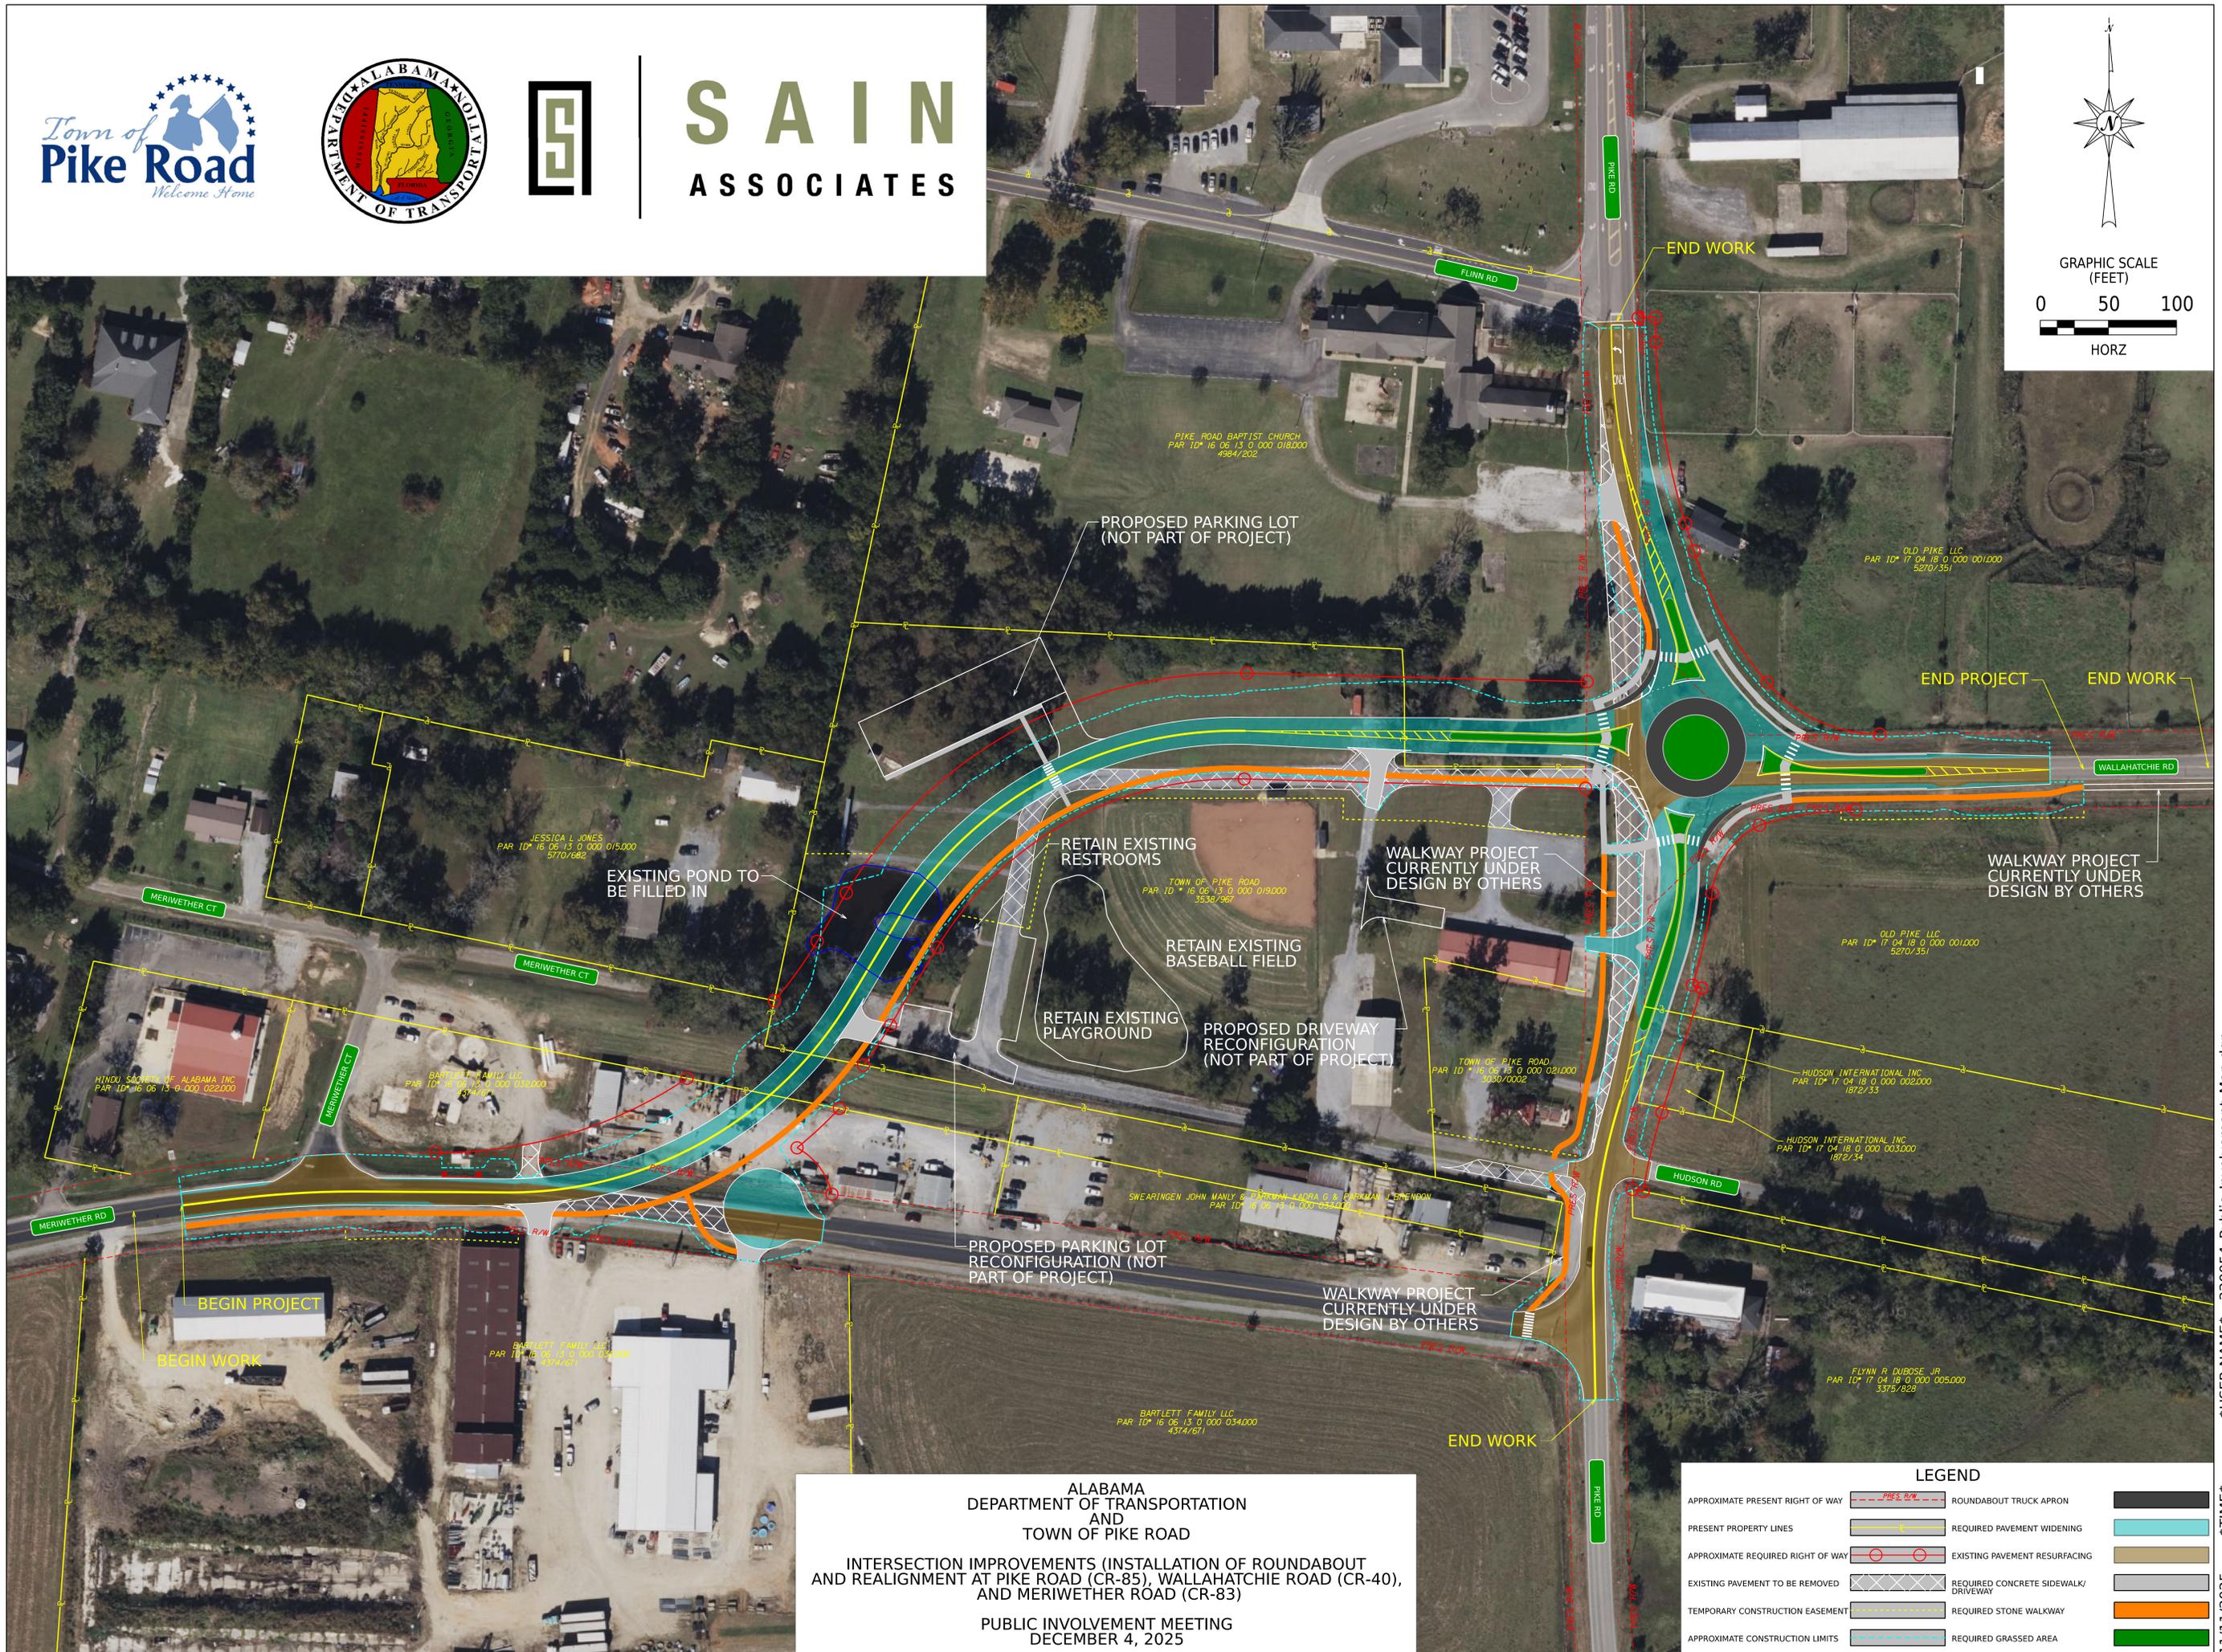

GRAPHIC SCALE
(FEET)

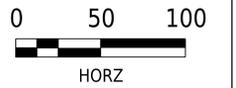

ALABAMA
DEPARTMENT OF TRANSPORTATION
AND
TOWN OF PIKE ROAD

INTERSECTION IMPROVEMENTS (INSTALLATION OF ROUNDABOUT
AND REALIGNMENT AT PIKE ROAD (CR-85), WALLAHATCHIE ROAD (CR-40),
AND MERIWETHER ROAD (CR-83)

PUBLIC INVOLVEMENT MEETING
DECEMBER 4, 2025

LEGEND	
APPROXIMATE PRESENT RIGHT OF WAY	ROUNDABOUT TRUCK APRON
PRESENT PROPERTY LINES	REQUIRED PAVEMENT WIDENING
APPROXIMATE REQUIRED RIGHT OF WAY	EXISTING PAVEMENT RESURFACING
EXISTING PAVEMENT TO BE REMOVED	REQUIRED CONCRETE SIDEWALK/ DRIVEWAY
TEMPORARY CONSTRUCTION EASEMENT	REQUIRED STONE WALKWAY
APPROXIMATE CONSTRUCTION LIMITS	REQUIRED GRASSED AREA