

ALABAMA DEPARTMENT OF TRANSPORTATION


A PRELIMINARY CONCEPTUAL DESIGN

INSTALLATION OF A REDUCED CONFLICT INTERSECTION AT THE INTERSECTION OF SR-12 (US-84) AND SR-141 COFFEE COUNTY



LEGEND:

-  EXISTING PAVEMENT TO BE RETAINED
-  EXISTING PAVEMENT TO BE REMOVED
-  GRASSED MEDIAN
-  PROPOSED PAVEMENT
-  PROPOSED CONCRETE ISLAND

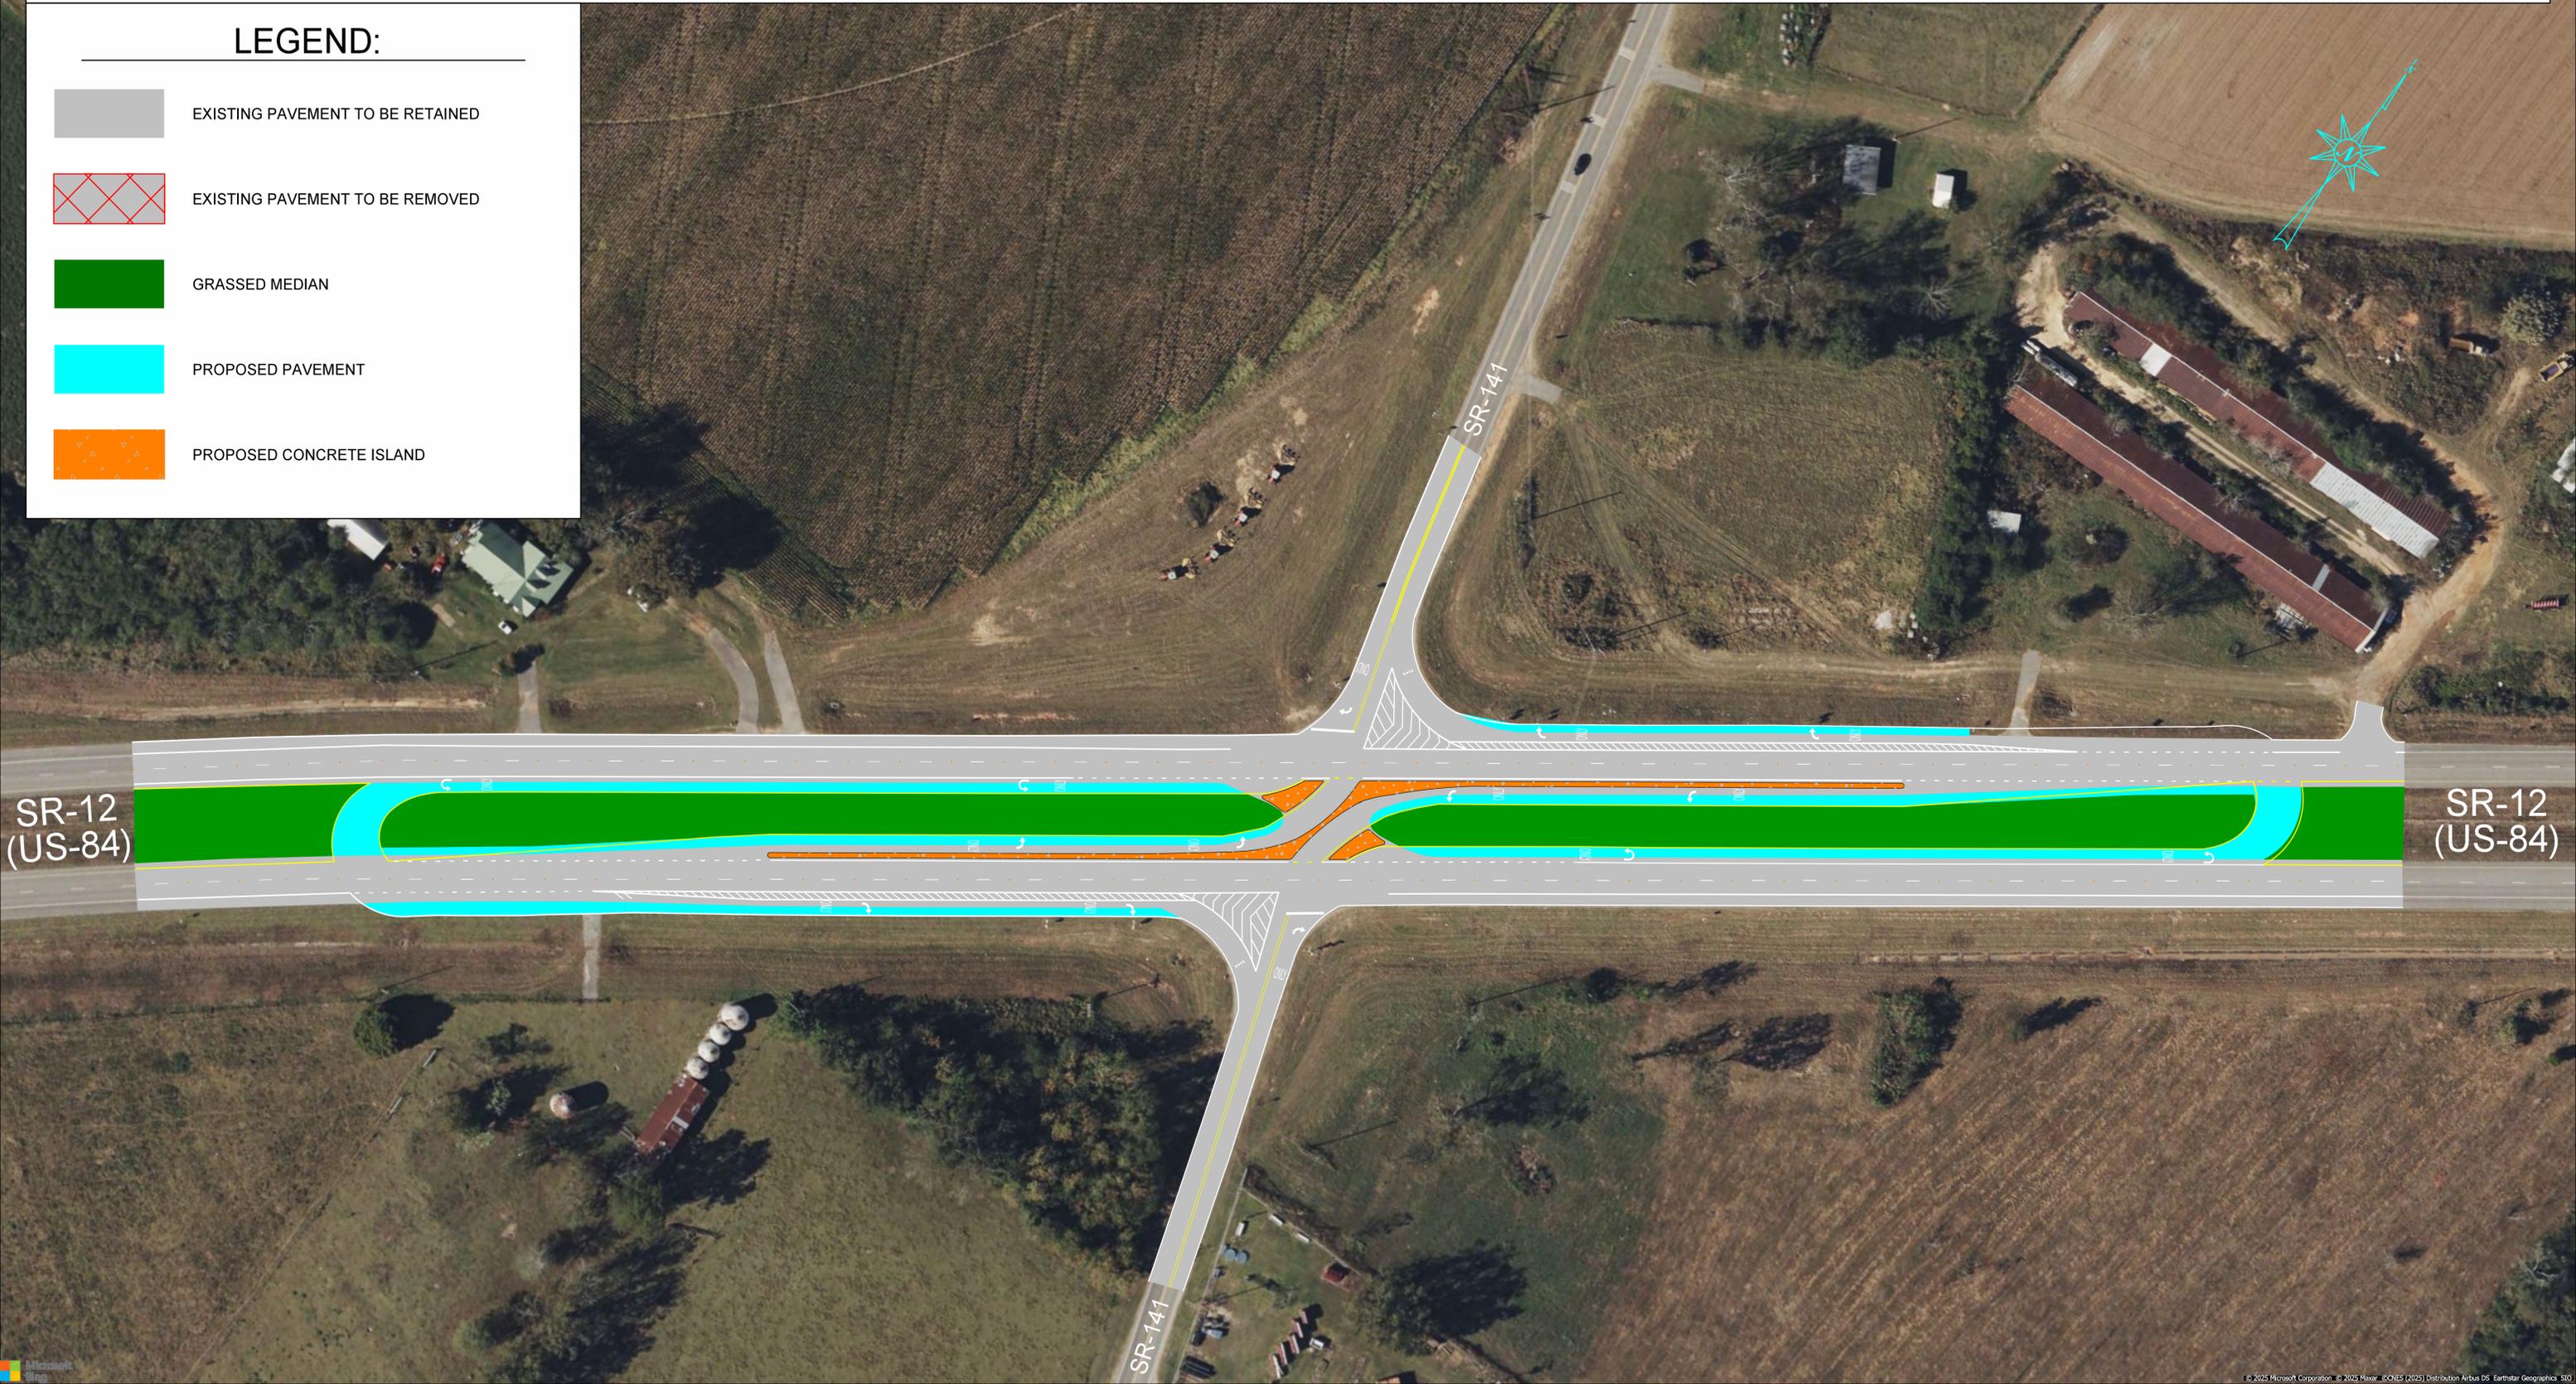

SR-12
(US-84)

SR-12
(US-84)

SR-141

SR-141