


# TEMPORARY TRAFFIC CONTROL PLAN SHEET FOR MOBILE OPERATION

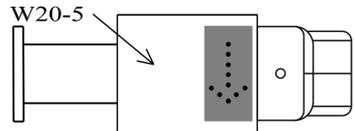


SHADOW VEHICLE 2 WITH IMPACT ATTENUATOR (SEE NOTE 7)


SHADOW VEHICLE 1 WITH IMPACT ATTENUATOR

WORK VEHICLE

INTERSTATE OR OTHER MULTI-LANE ROADWAYS

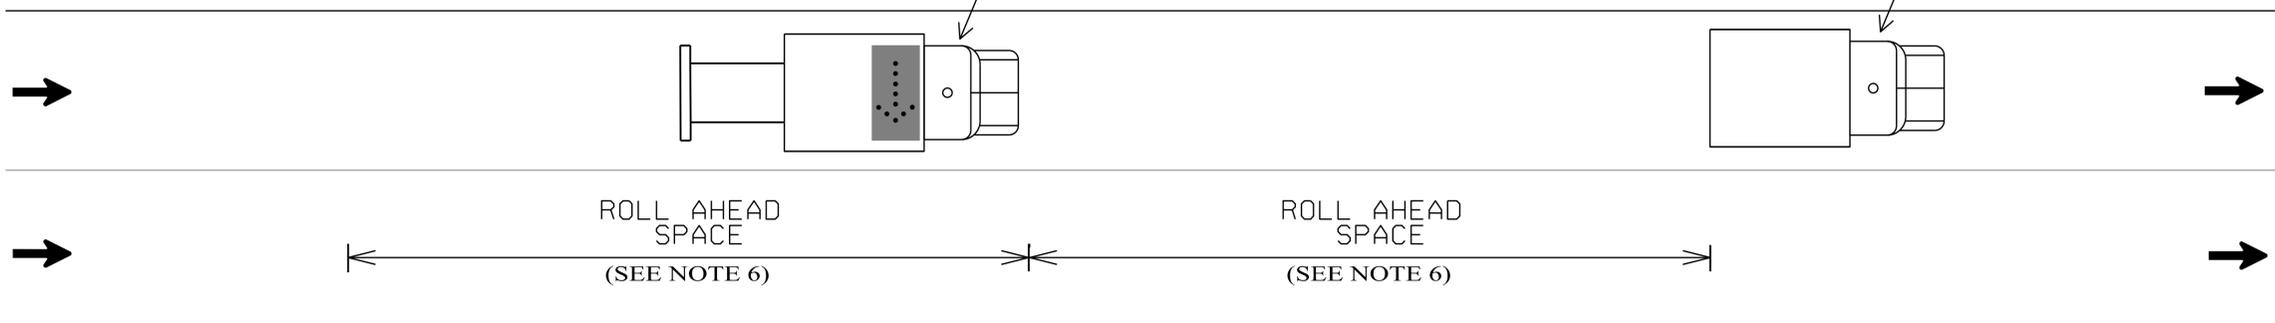

TWO-LANE TWO-WAY ROADWAYS

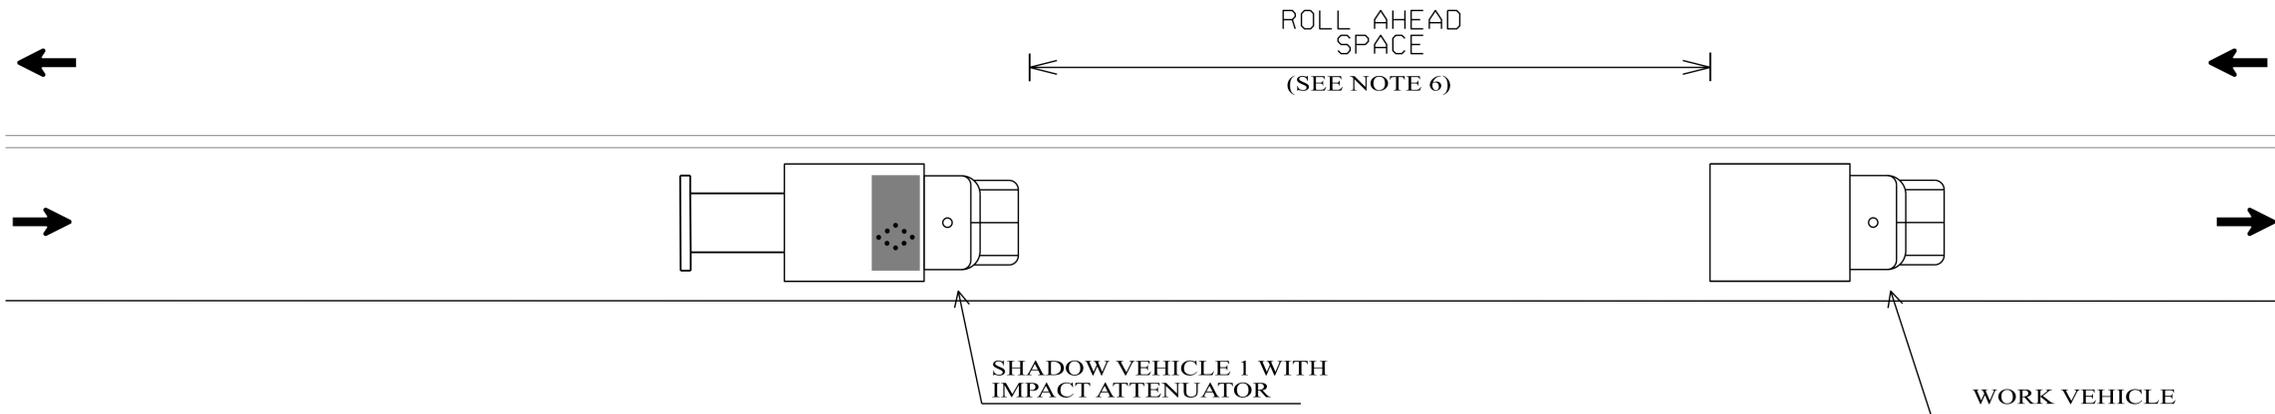

**GENERAL NOTES**

1. Arrow boards shall, at a minimum, be Type B, with a size of 60 x 30 inches.
2. Vehicle-mounted signs shall be mounted in a manner such that they are not obscured by equipment or supplies. Sign legends on vehicle-mounted signs shall be covered or turned from view when work is not in progress.
3. Shadow and Work Vehicles shall display high-intensity rotating, flashing, oscillating, or strobe lights.
4. When conducting a mobile operation on a multi-lane roadway, an arrow board shall be used in each lane occupied by the operation.
5. If work is performed on the shoulder, all vehicles may be on the shoulder. The upstream Shadow Vehicle shall be equipped with an impact attenuator.
6. Contractor should follow truck mounted attenuator manufacturer's guidance for Roll Ahead Distance.
7. Shadow Vehicle 2 is only required on Interstate Routes.
8. The mobile operation temporary traffic control plan may be used in lieu of a temporary lane closure for activities that move continuously. The mobile operation temporary traffic control plan is not applicable to any activity that is a moving operation with intermittent stops.

REQUIRED SIGN SIZES	
W20-5	48" X 48"

LEGEND	
	TRUCK MOUNTED ARROW BOARD
	TRUCK MOUNTED ARROW BOARD

THE SIGN SIZES SHOWN ON THIS SHEET SHALL SUPERCEDE THOSE SHOWN ON THE STANDARD HIGHWAY SIGNS DRAWINGS UNLESS OTHERWISE APPROVED BY THE ENGINEER.

NOT TO SCALE

--SPECIFICATIONS--  
CURRENT ALABAMA DEPARTMENT OF TRANSPORTATION