



NOTE: THE GUARDRAIL SHALL BE PLACED IN ACCORDANCE WITH THE DESIGN CRITERIA SHOWN ON SPECIAL DRAWING GR-630-PP.

REFERENCE PROJECT NO	FISCAL YEAR	SHEET NO

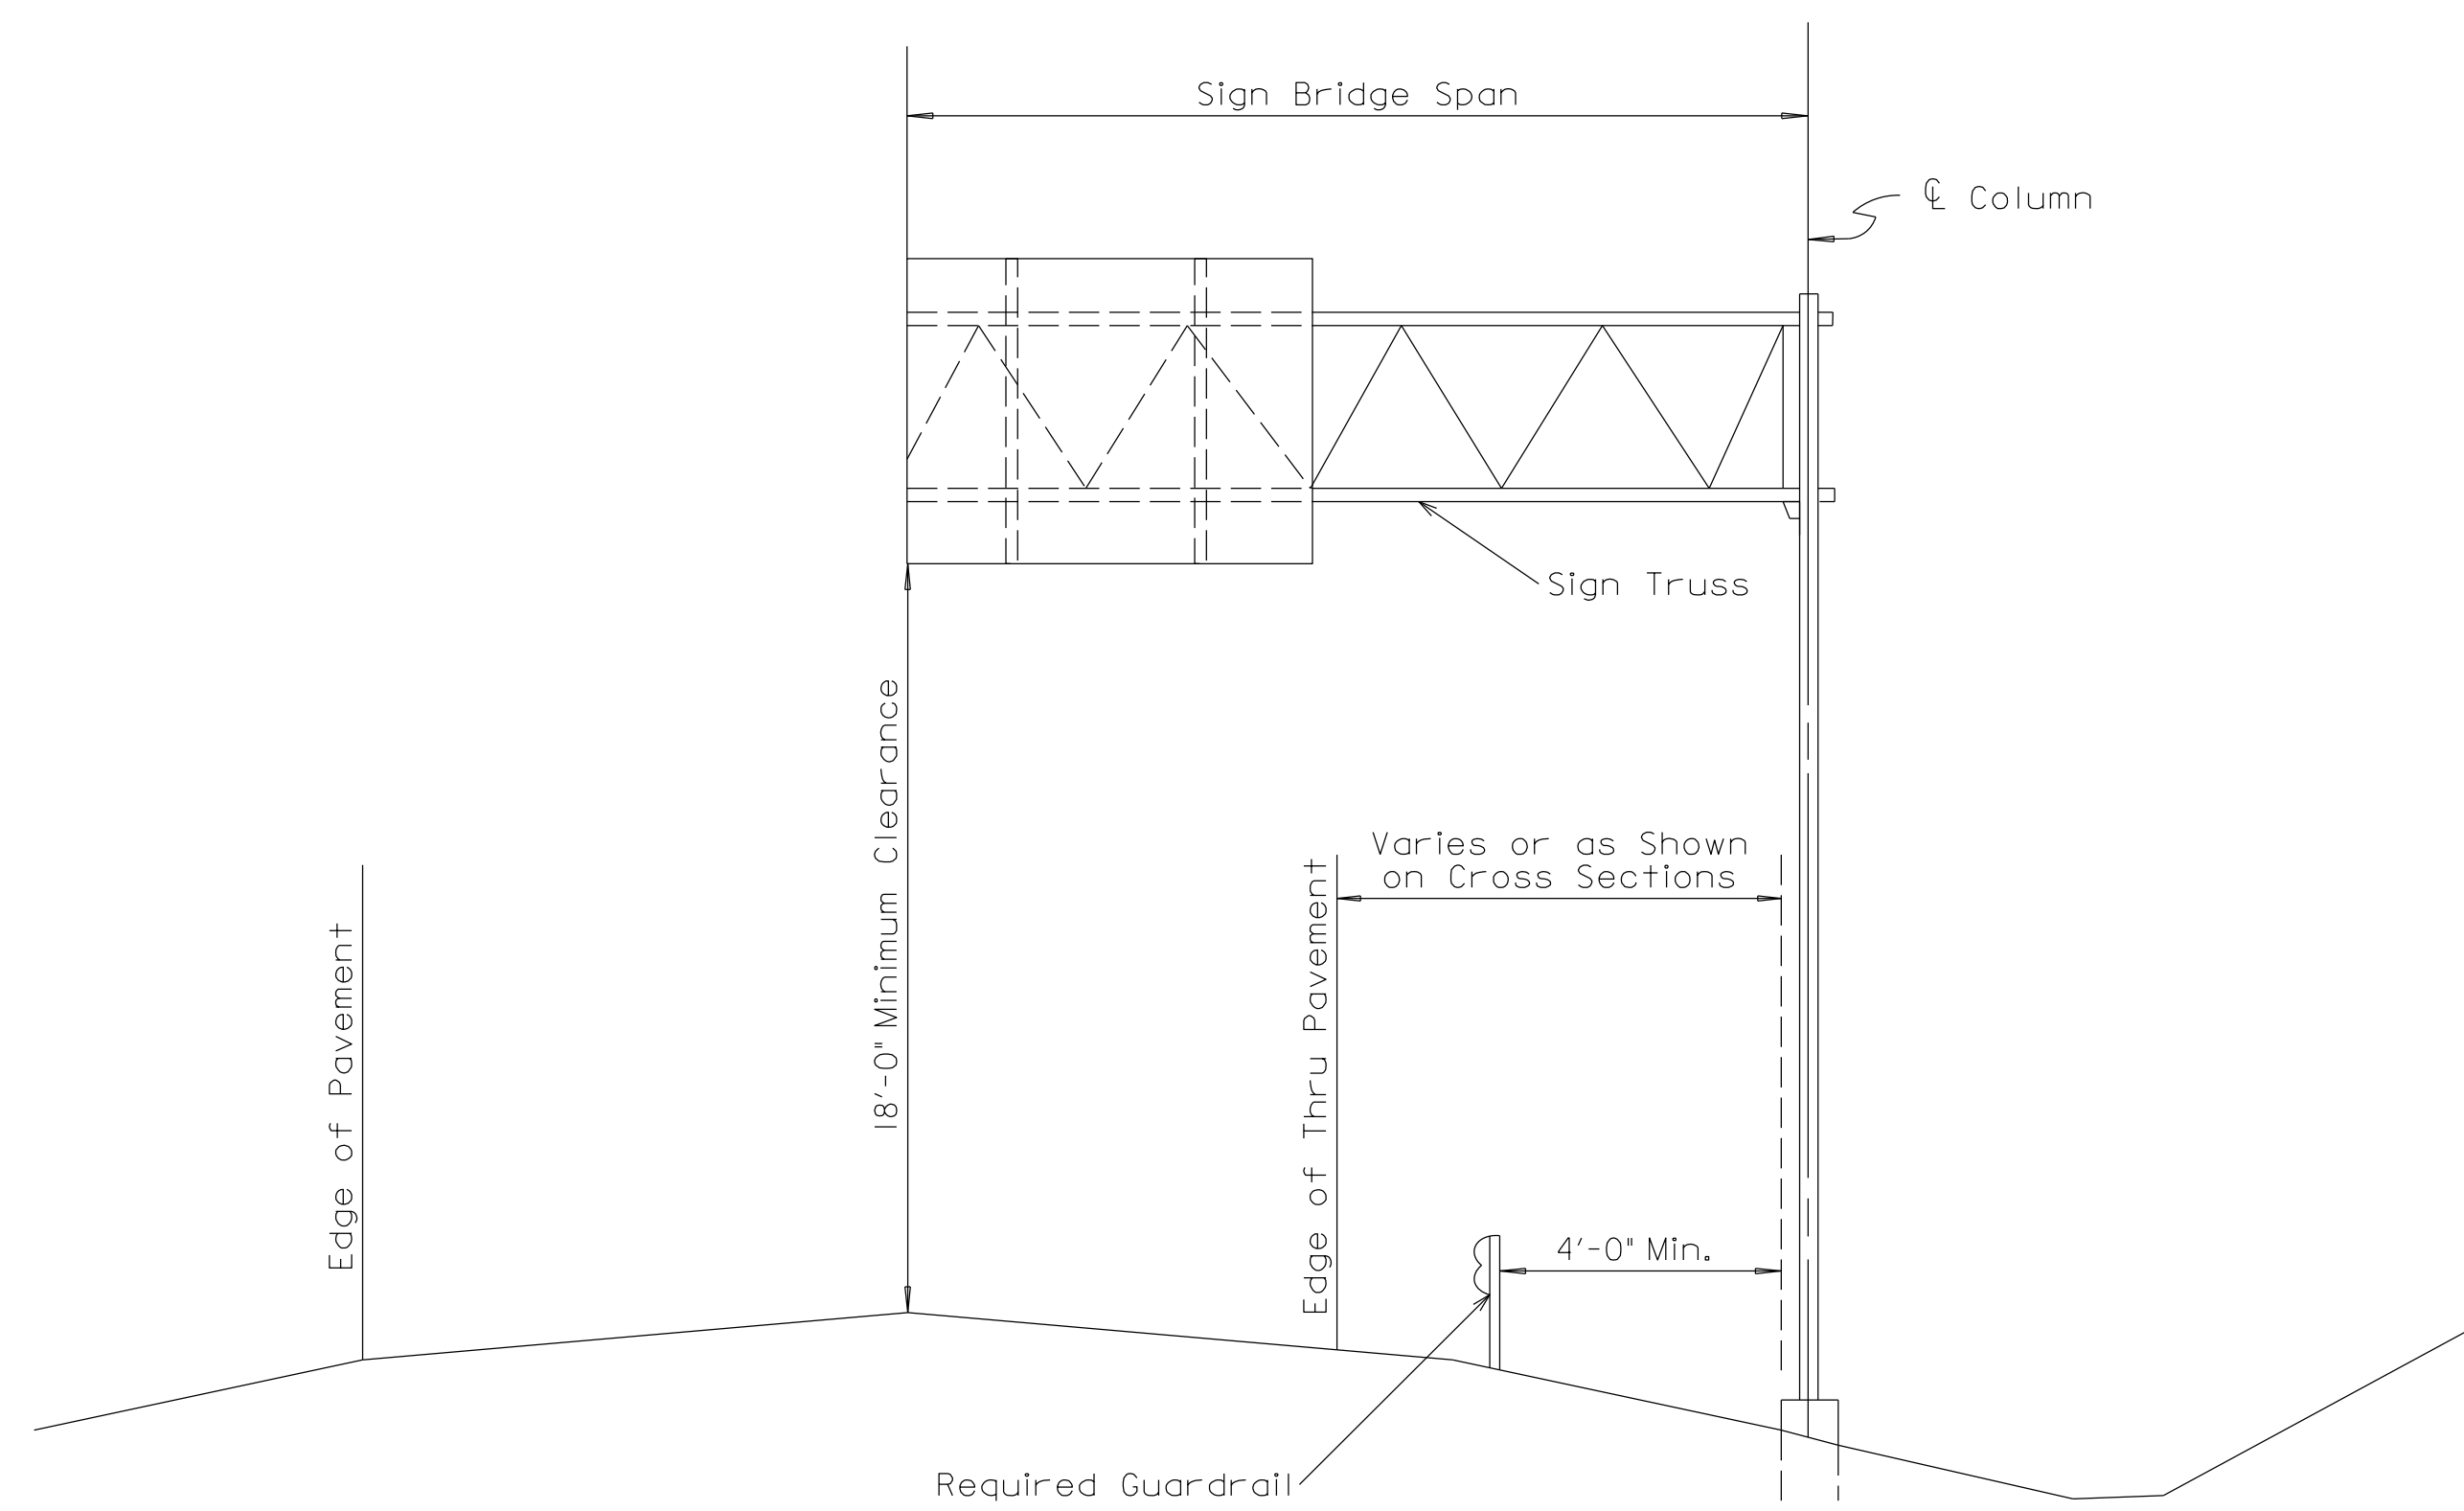


TYPICAL PLACEMENT OF CANTILEVER SIGN BRIDGE ON ROADWAY


\* GUARDRAIL IS NOT SHOWN BUT MAYBE WARRANTED BASED ON SPEED, PRESENCE OF OTHER HAZARDS IN A CONSTRAINED URBAN ENVIRONMENT, OR OTHER APPLICABLE FACTORS. PROVIDE GUARDRAIL IF WARRANTED BASED ON GUIDANCE FOUND IN THE ROADSIDE DESIGN GUIDE.

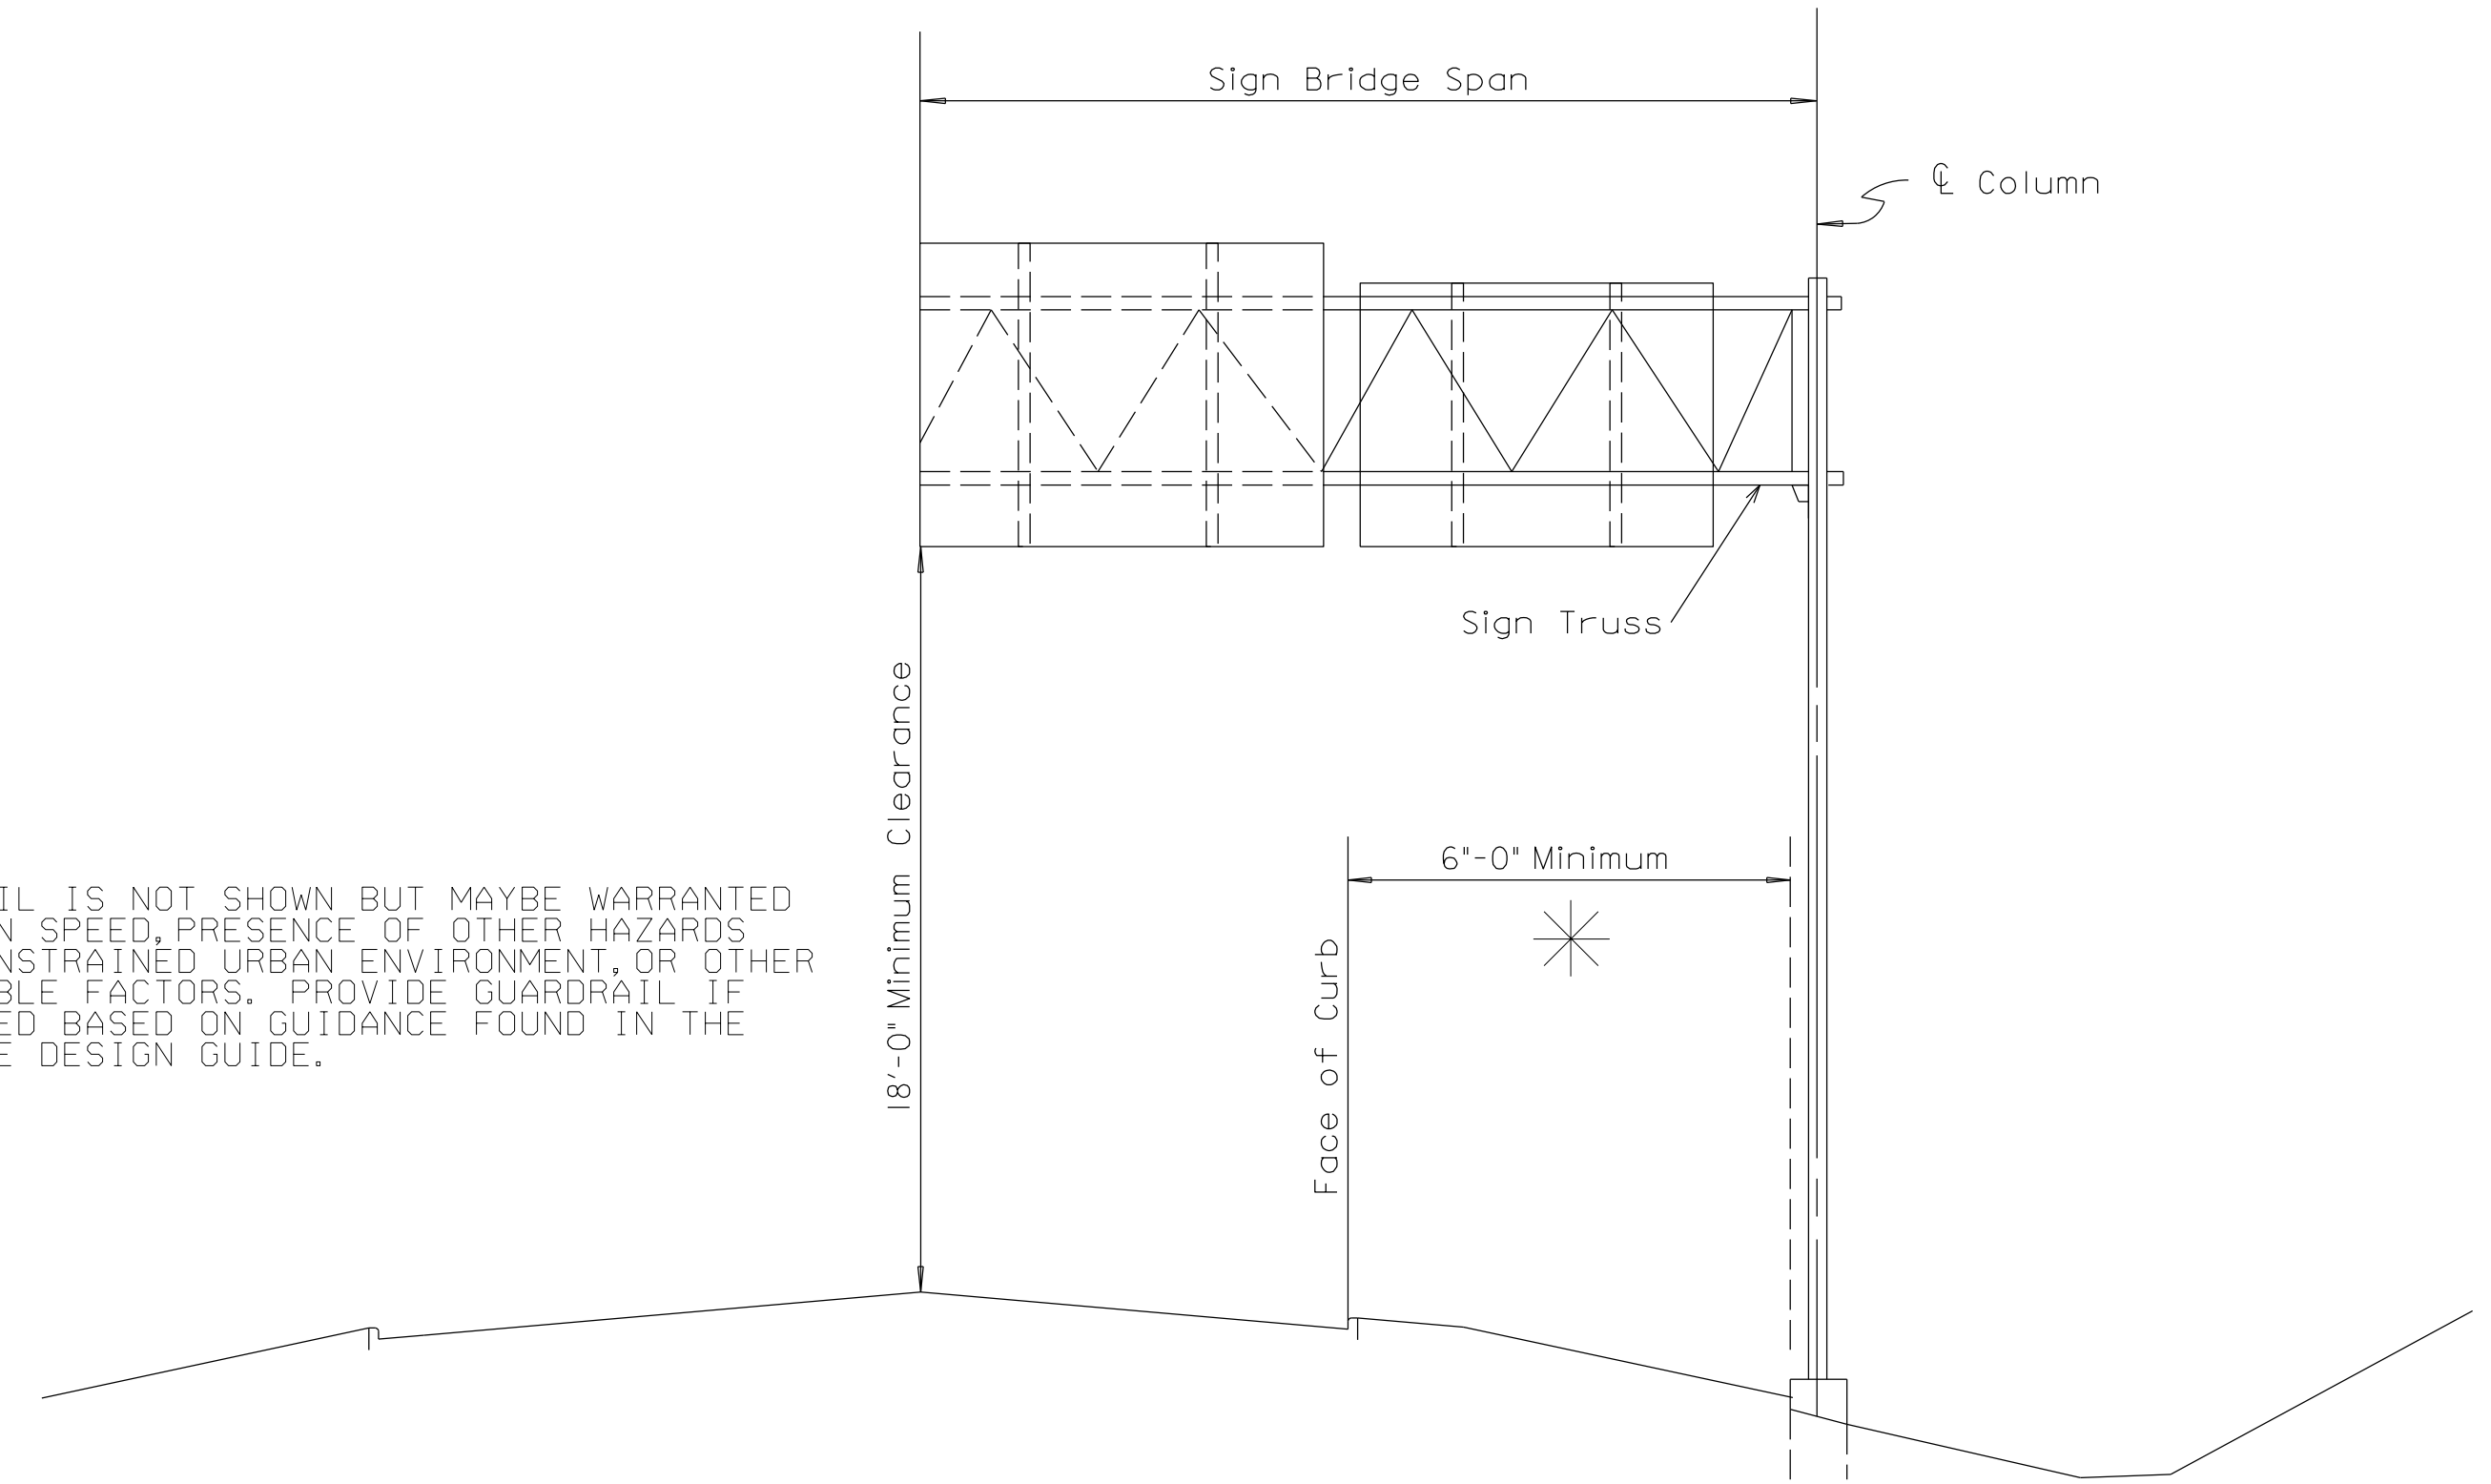


TYPICAL PLACEMENT OF CANTILEVER SIGN BRIDGE ON ROADWAYS WITH CURB & GUTTER

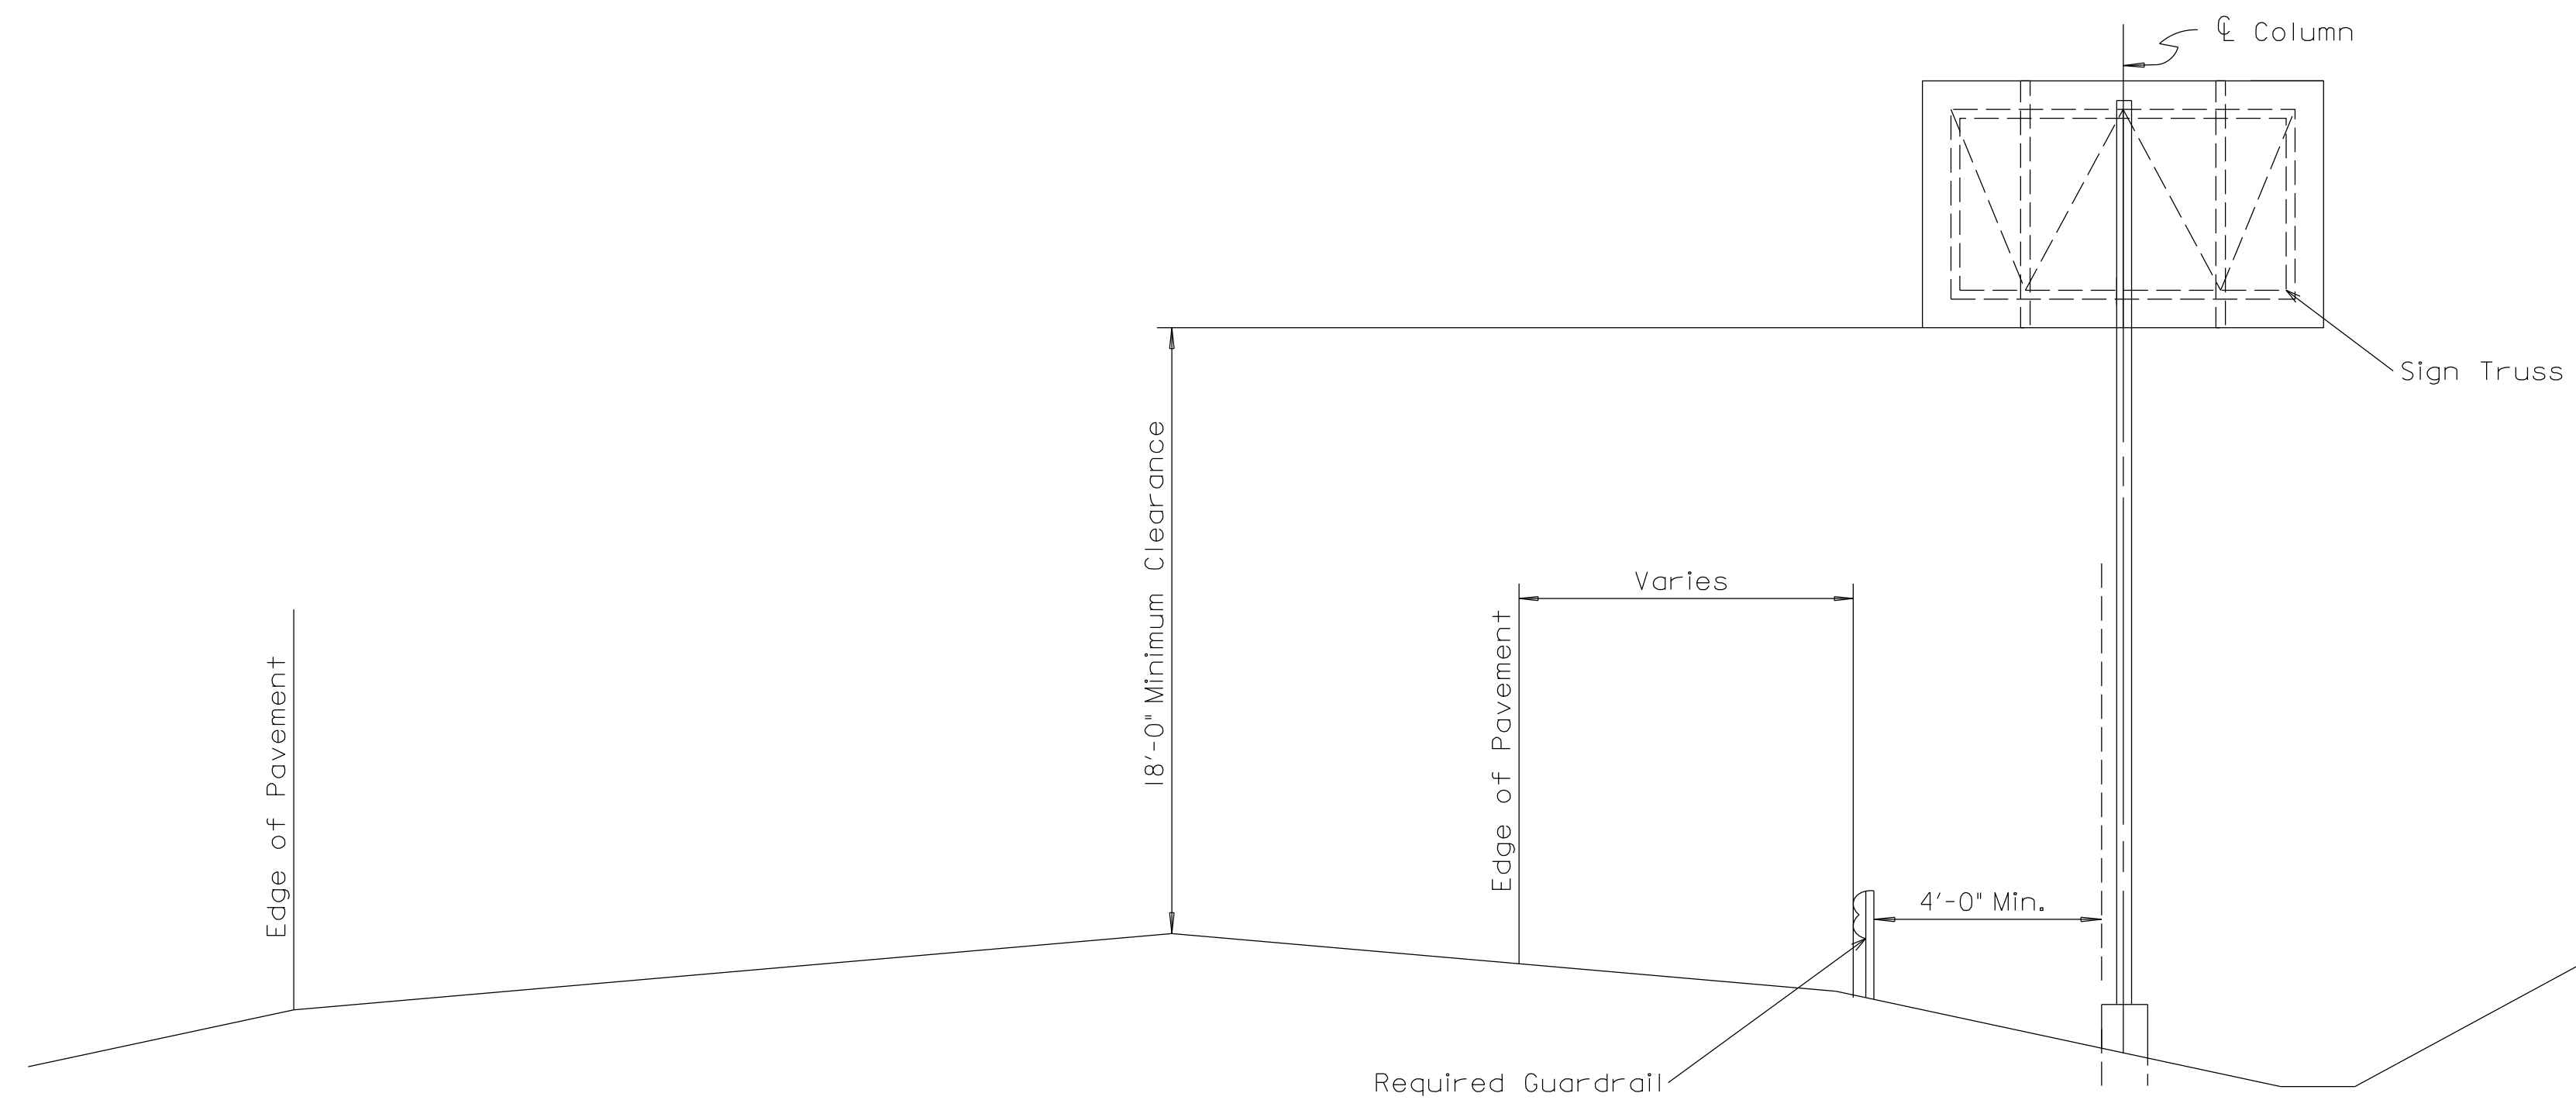

TYPICAL PLACEMENT OF BUTTERFLY MOUNTED OVERHEAD SIGNS FOR MULTILANE HIGHWAYS

--SPECIFICATIONS-- CURRENT ALABAMA DEPARTMENT OF TRANSPORTATION		
THIS DRAWING REPRESENTS DESIGNS PREPARED FOR USE BY THE ALABAMA DEPARTMENT OF TRANSPORTATION AND IS NOT TO BE COPIED, REPRODUCED, ALTERED, OR USED BY ANYONE, OR ANY ORGANIZATION, WITHOUT THE EXPRESSED WRITTEN CONSENT OF THE ALABAMA DEPARTMENT OF TRANSPORTATION REPRESENTATIVE AUTHORIZED TO APPROVE THIS USE. ANYONE MAKING UNAUTHORIZED USE OF THIS DRAWING MAY BE PROSECUTED TO THE FULLEST EXTENT OF THE LAW.		
REVISIONS	 <b>ALABAMA DEPARTMENT OF TRANSPORTATION</b> 1409 COLISEUM BOULEVARD MONTGOMERY, AL 36130-3050	INDEX NO.
		DESIGN BUREAU SPECIAL DRAWING TYPICAL PLACEMENT FOR CANTILEVER SIGN BRIDGES AND BUTTERFLY MOUNTED OVERHEAD SIGNS
DRAWN BY: _____ DATE DRAWN: 9-18-19	SPECIAL DRAWING NO. <b>SPECIAL PROJECT DETAIL</b>	INDEX NO.

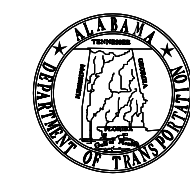

ALABAMA DEPARTMENT OF TRANSPORTATION

NOT TO SCALE

SHEET TITLE      ROUTE