



REFERENCE PROJECT NO	FISCAL YEAR	SHEET NO

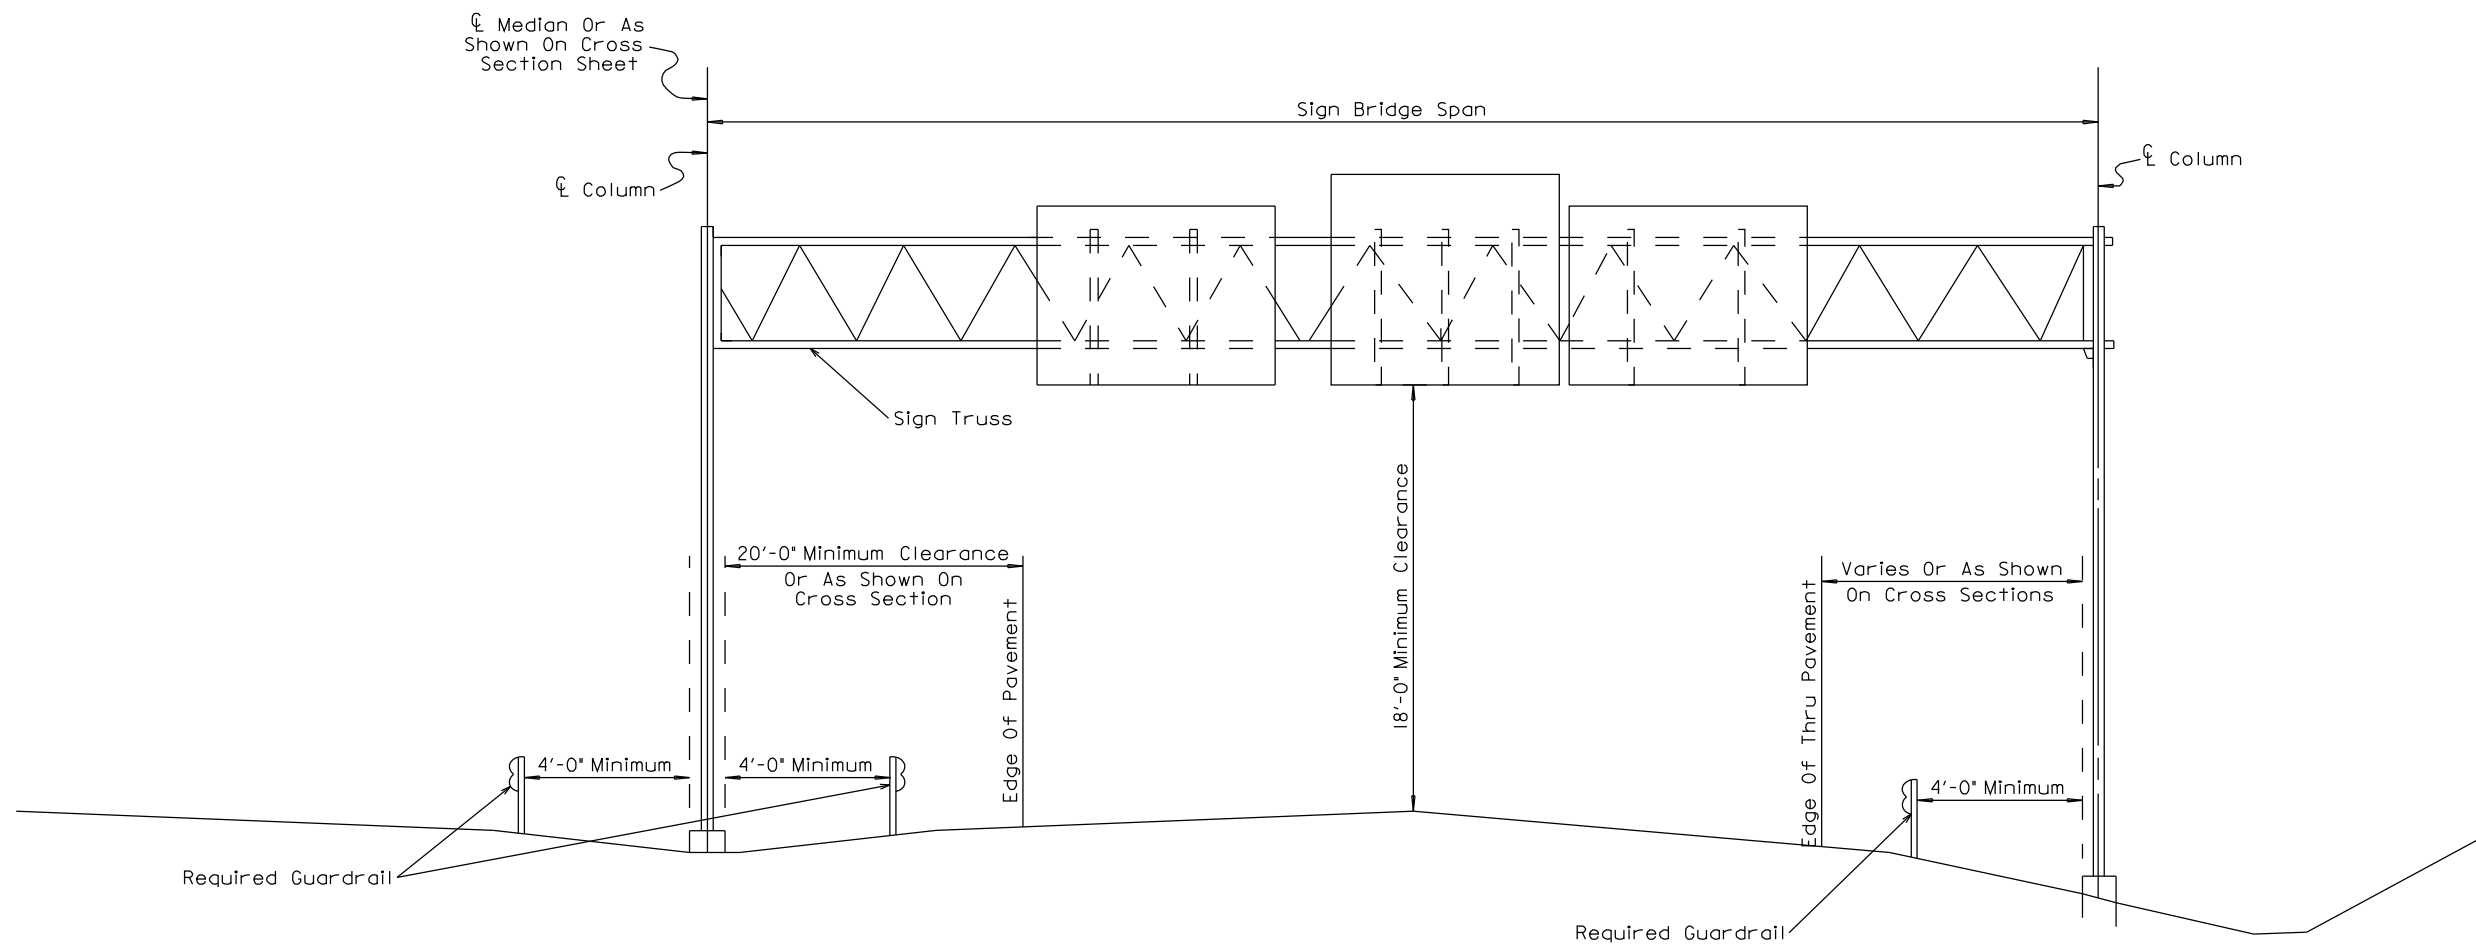

TYPICAL PLACEMENT OF OVERHEAD SIGN BRIDGE ON ROADWAY

NOTE: THE GUARDRAIL SHALL BE PLACED IN ACCORDANCE WITH THE DESIGN CRITERIA SHOWN ON SPECIAL DRAWING GR-630-PP.

--SPECIFICATIONS-- CURRENT ALABAMA DEPARTMENT OF TRANSPORTATION	
<small>THIS DRAWING REPRESENTS DESIGNS PREPARED FOR USE BY THE ALABAMA DEPARTMENT OF TRANSPORTATION AND IS NOT TO BE COPIED, REPRODUCED, ALTERED, OR USED BY ANYONE, OR ANY ORGANIZATION, WITHOUT THE EXPRESSED WRITTEN CONSENT OF THE ALABAMA DEPARTMENT OF TRANSPORTATION REPRESENTATIVE AUTHORIZED TO APPROVE THIS USE. ANYONE MAKING UNAUTHORIZED USE OF THIS DRAWING MAY BE PROSECUTED TO THE FULLEST EXTENT OF THE LAW.</small>	
<small>REVISIONS</small>	 <p>ALABAMA DEPARTMENT OF TRANSPORTATION 1409 COLISEUM BOULEVARD MONTGOMERY, AL 36130-3050</p> <p>DESIGN BUREAU SPECIAL DRAWING</p> <p>TYPICAL PLACEMENT OF OVERHEAD SIGN BRIDGE ON ROADWAY</p>
<small>DRAWN BY:</small> <small>DATE DRAWN:</small> 1-10-2013	<small>SPECIAL DRAWING NO.</small> SPECIAL PROJECT DETAIL