




REFERENCE PROJECT NO	FISCAL YEAR	SHEET NO

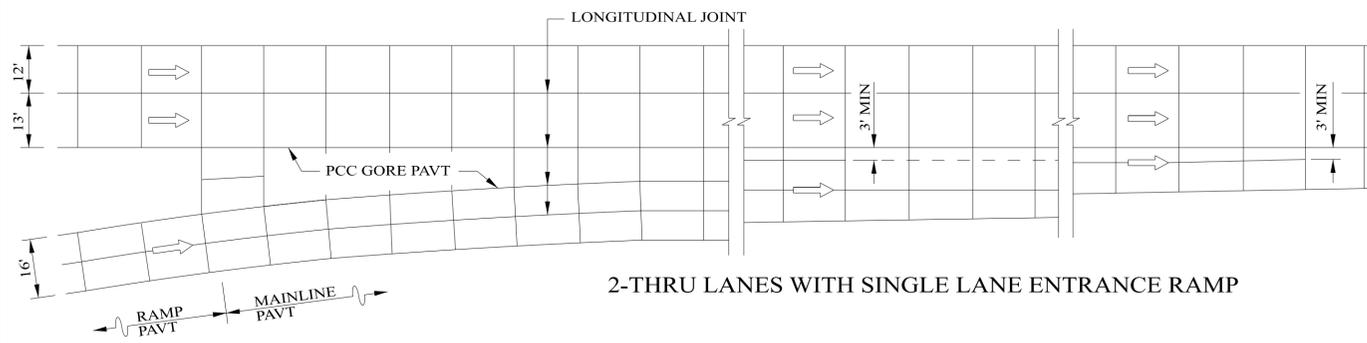


2-THRU LANES WITH SINGLE LANE ENTRANCE RAMP

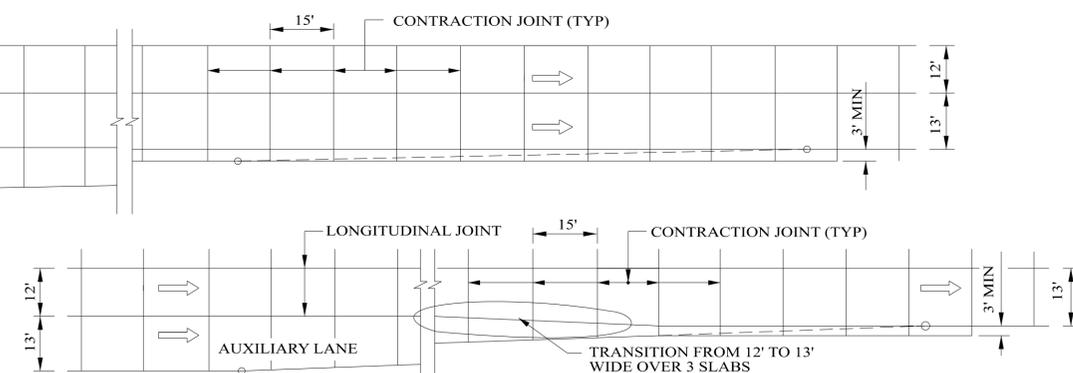


ENTRANCE TAPER WITH AUXILIARY LANE

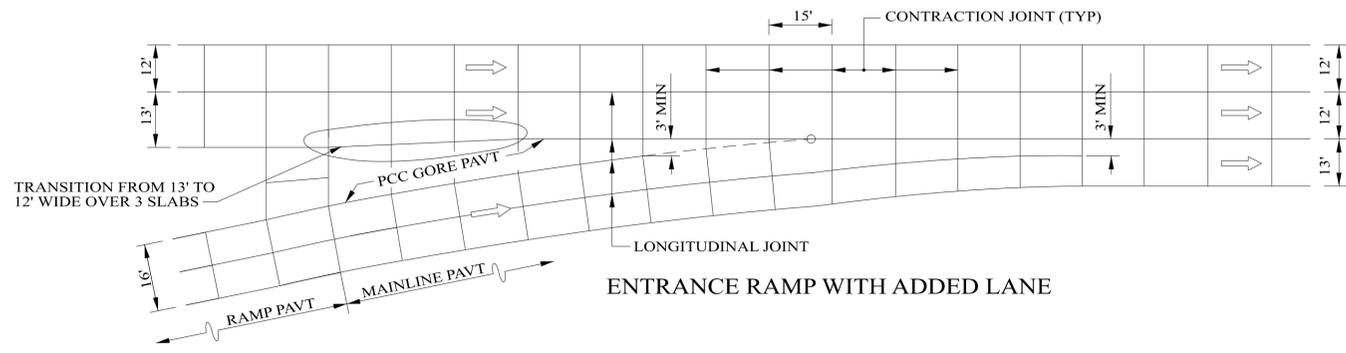

ENTRANCE RAMP WITH ADDED LANE

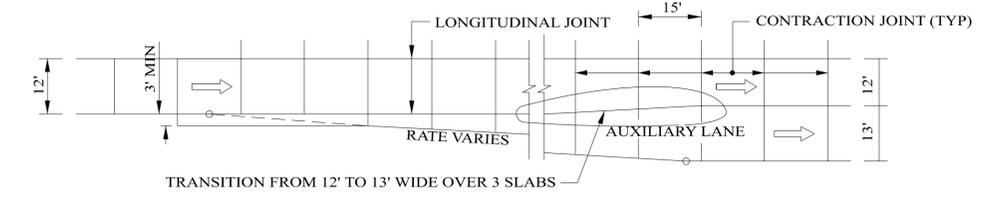


EXIT TAPER WITH AUXILIARY LANE

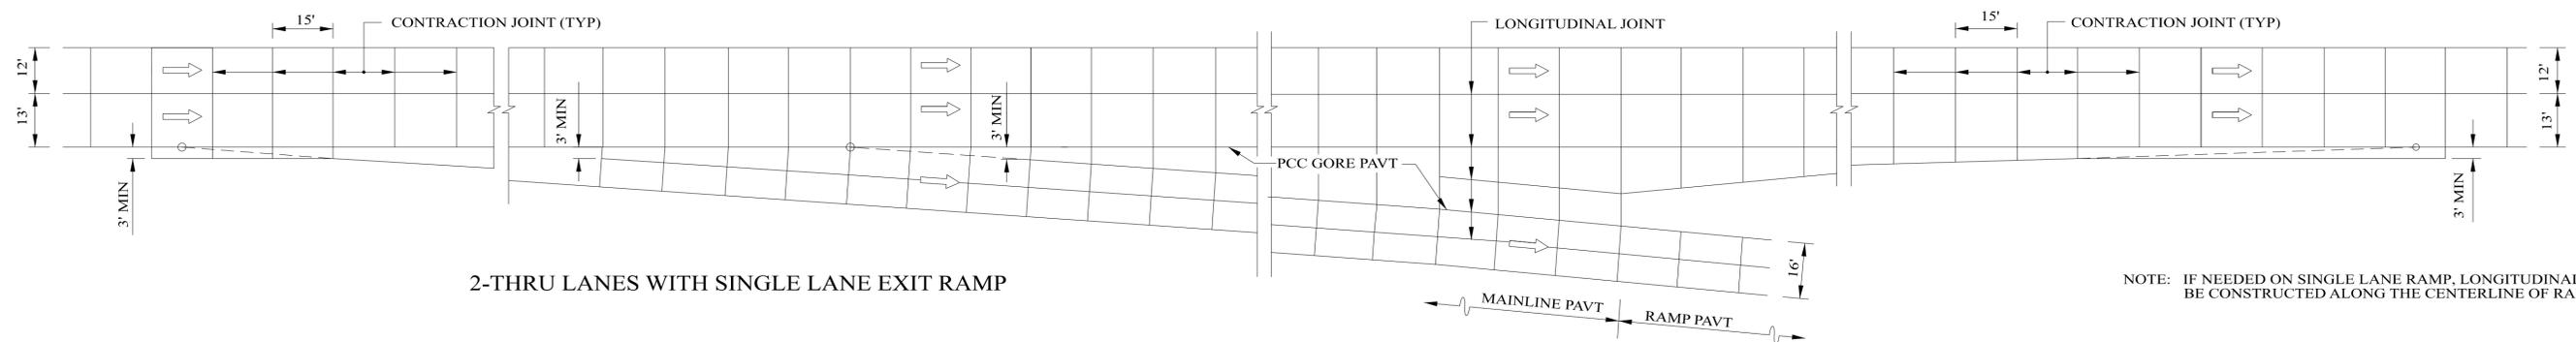

2-THRU LANES WITH SINGLE LANE EXIT RAMP

NOTE: IF NEEDED ON SINGLE LANE RAMP, LONGITUDINAL JOINT TO BE CONSTRUCTED ALONG THE CENTERLINE OF RAMP.

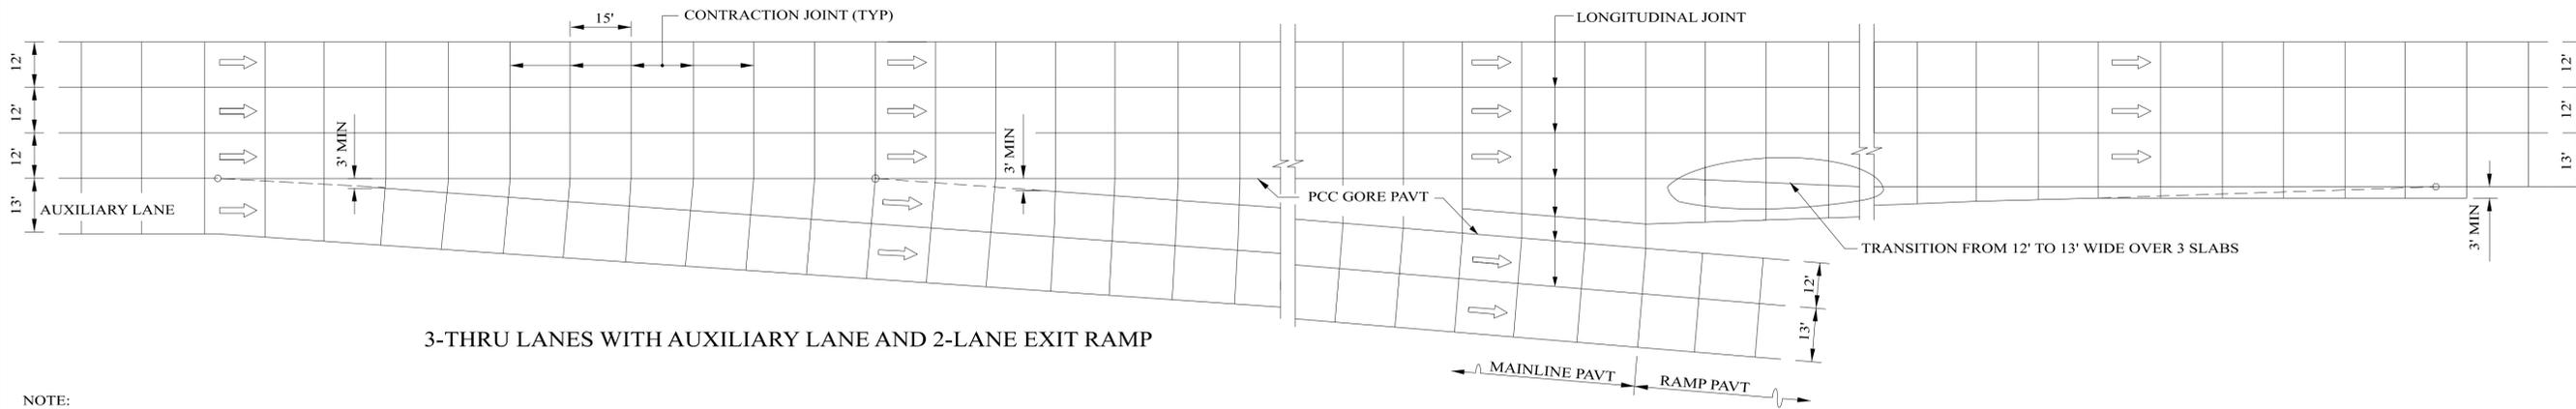

3-THRU LANES WITH AUXILIARY LANE AND 2-LANE EXIT RAMP

- NOTE:
1. TRANSVERSE JOINT SPACING SHOULD NOT EXCEED 15-FEET OR TWENTY-FOUR TIMES THE SLAB THICKNESS, WHICHEVER IS LESS. CONSTRUCT A LONGITUDINAL JOINT IN THE CENTER OF SINGLE-LANE RAMPS.
 2. LONGITUDINAL JOINTS SHALL BE REQUIRED FOR ALL SLABS 16-FEET OR WIDER.