


TYPE 00					
MARK	NO.	SIZE	TOTAL LENGTH	" A"	" B"
D A	12	4	6' -0"	5' -0"	_____
D A 1	2	4	6' -2"	5' -2"	_____
D B	12	4	6' -5"	_____	_____
D B 1	16	4	6' -7"	_____	_____
D B 2	4	4	4' -9"	_____	_____
D B 3	4	4	3' -6"	_____	_____
D C	8	4	5' -6"	1' -6"	4' -0"
D C 1	2	4	4' -9"	1' -6"	3' -3"
D C 2	2	4	4' -1"	1' -6"	2' -7"
D C 3	2	4	3' -9"	1' -6"	2' -3"
D D	12	4	4' -0"	_____	_____
D D 1	2	4	3' -3"	_____	_____
D D 2	2	4	2' -7"	_____	_____
D D 3	2	4	2' -3"	_____	_____
D E	13	4	3' -8"	1' -6"	2' -2"
D F	6	4	5' -6"	1' -6"	4' -0"
D G	12	4	5' -0"	_____	_____
D H	4	4	6' -0"	_____	_____
D I	1	4	4' -11"	_____	_____
D I 1	1	4	5' -8"	_____	_____
D J	12	4	3' -0"	1' -6"	1' -6"
D K	14	4	2' -3"	1' -6"	0' -9"
D L	8	4	2' -10"	_____	_____
D N 1	2	4	5' -8"	_____	_____
D N 2	1	4	6' -1"	_____	_____
D N 3	1	4	5' -5"	_____	_____
D P	8	4	4' -0"	1' -10"	0' -4"
D Q	6	4	7' -0"	1' -0"	5' -0"
D Q 1	3	4	7' -0"	1' -0"	5' -0"
D S	4	4	4' -2"	1' -0"	3' -2"

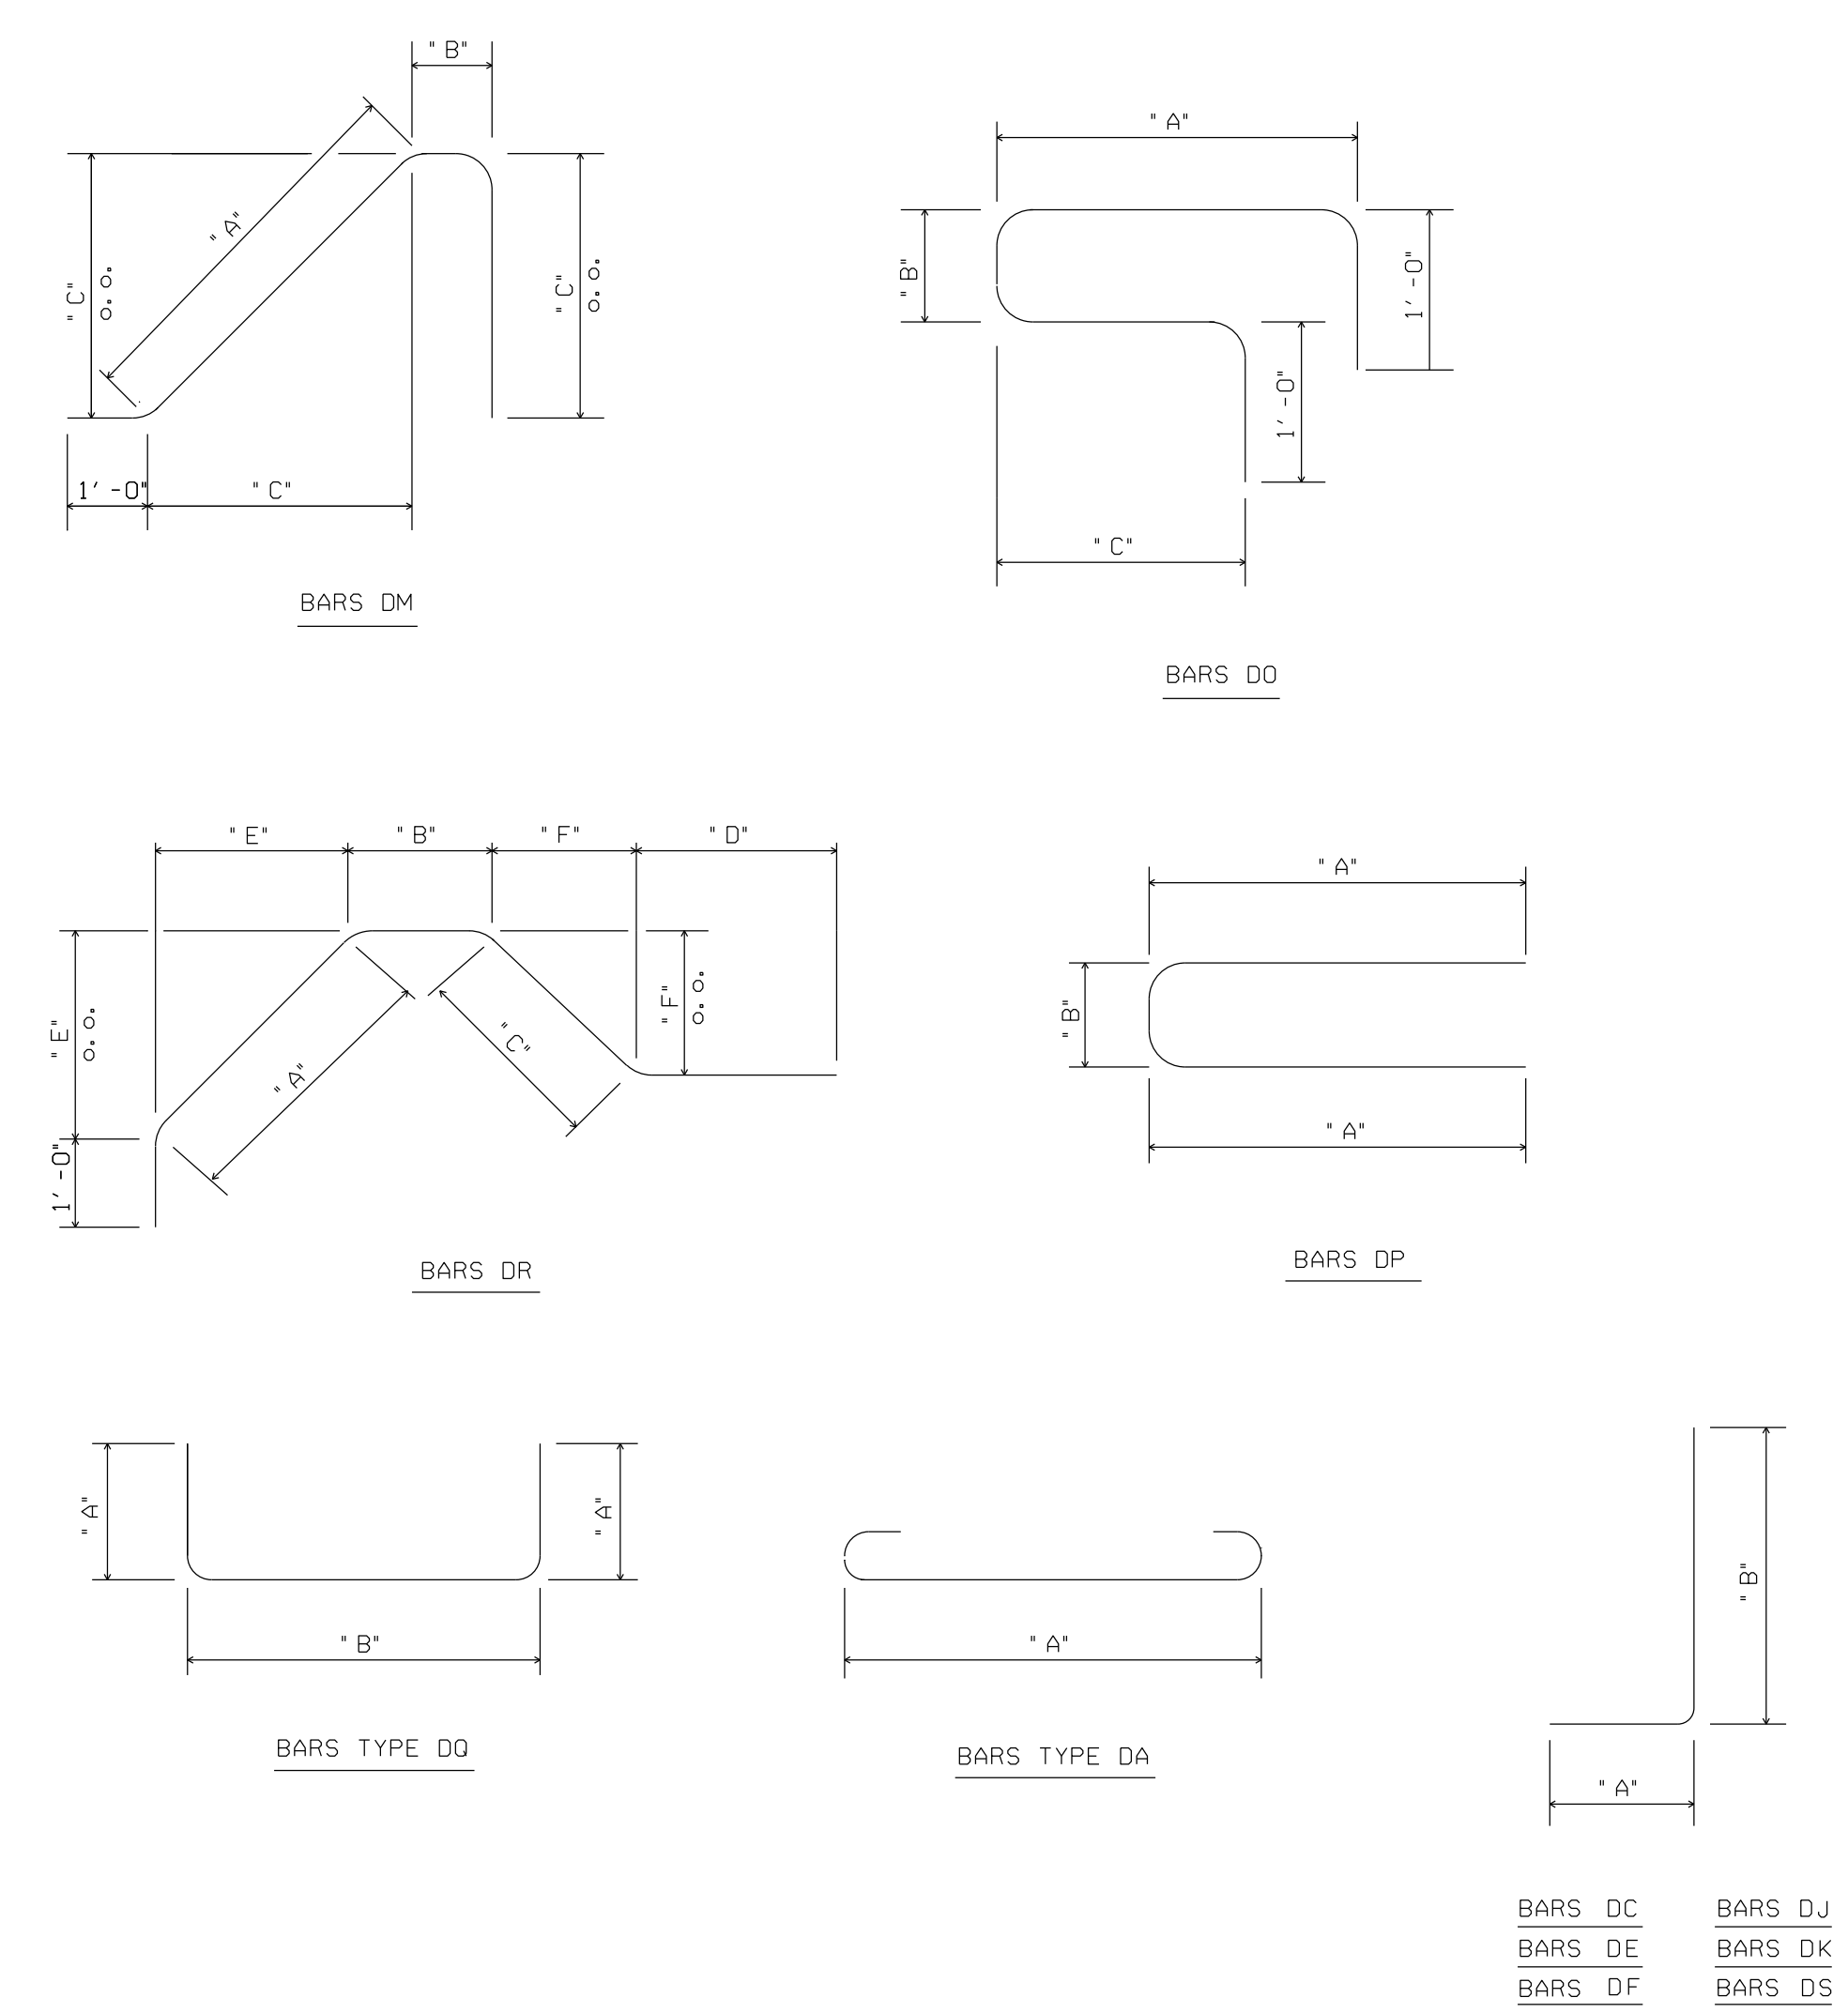

TYPE 00									
MARK	NO.	SIZE	TOTAL LENGTH	' A'	' B'	' C'	' D'	' E'	' F'
D M	8	4	4' -3"	1' -6"	0' -5"	1' -4"	_____	_____	_____
D O	8	4	4' -0"	1' -0"	0' -4"	0' -8"	_____	_____	_____
D R	4	4	5' -4 1/2"	1' -3 1/2"	0' -6 1/2"	0' -8 1/2"	1' -10"	1' -0"	0' -6 1/2"

--SPECIFICATIONS--
CURRENT ALABAMA DEPARTMENT OF TRANSPORTATION

THIS DRAWING REPRESENTS DESIGNS PREPARED FOR USE BY THE ALABAMA DEPARTMENT OF TRANSPORTATION AND IS NOT TO BE COPIED, REPRODUCED, ALTERED, OR USED BY ANYONE, OR ANY ORGANIZATION, WITHOUT THE EXPRESSED WRITTEN CONSENT OF THE ALABAMA DEPARTMENT OF TRANSPORTATION REPRESENTATIVE AUTHORIZED TO APPROVE THIS USE. ANYONE MAKING UNAUTHORIZED USE OF THIS DRAWING MAY BE PROSECUTED TO THE FULLEST EXTENT OF THE LAW.

REVISIONS	<p>ALABAMA DEPARTMENT OF TRANSPORTATION 1409 COLISEUM BOULEVARD MONTGOMERY, AL 36130-3050</p> <p>DESIGN BUREAU SPECIAL DRAWING STILLING BASIN (BAFFLE WALL ENERGY DISSIPATOR) TYPE "00"</p>	SPECIAL DRAWING NO	INDEX NO
Bureau Std Engr: <u>L.V.S.</u> DRAWN BY: _____ DATE DRAWN: <u>06/95</u>			

NOT TO SCALE