

27


LOCATION 27
SB TERMINUS EXIT 167
US80 TO US31

PHILLIP DAY

ANDREW SMITH

MONTGOMERY AREA TRAFFIC TEAM
PERSONNEL IN PLACE CONTROL ON SHLD LEADERS IN PLACE LOCATION INSPECTED

PERSONNEL	TRUCK No.
ARTIS BAXTER	ST-16107 ATTENUATOR
AMAD JACKSON	ST-16717 2 TON CC
KYLE JUNKIN	ST-17255 FORD CREW CAB/SERVICE
ANDRE TYSON	
RONALD DENHAM	
WAYNE JACKSON	

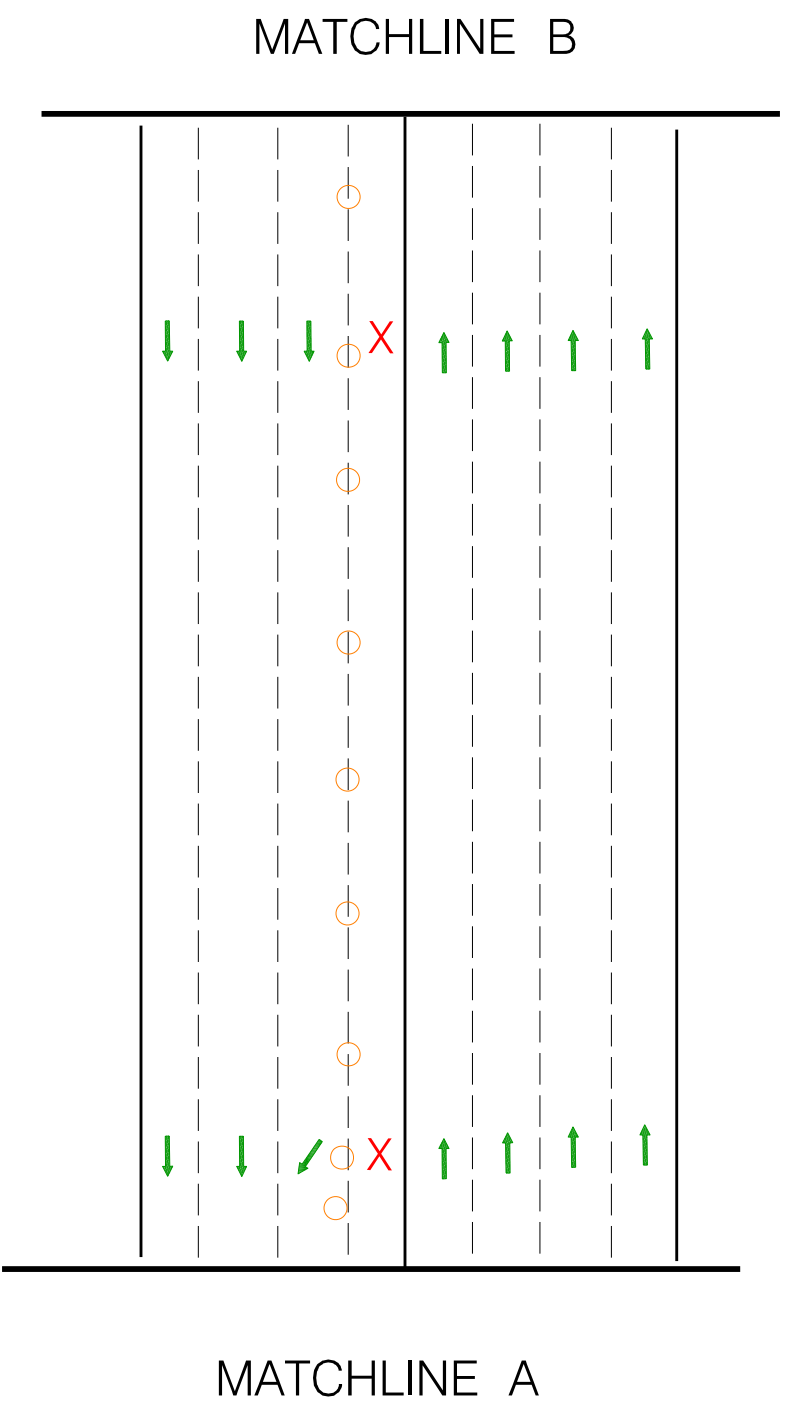

☆ COVER ANY CONFLICTING I-65 SIGNS

REVISED: JUNE 1, 2025