


TEMPORARY TRAFFIC CONTROL PLAN SHEET

REFERENCE PROJECT NO	FISCAL YEAR	SHEET NO

TYPICAL SCHEME FOR WORK IN THE VICINITY OF EXIT RAMPS (WITH VEHICLE IMPACT ATTENUATOR)


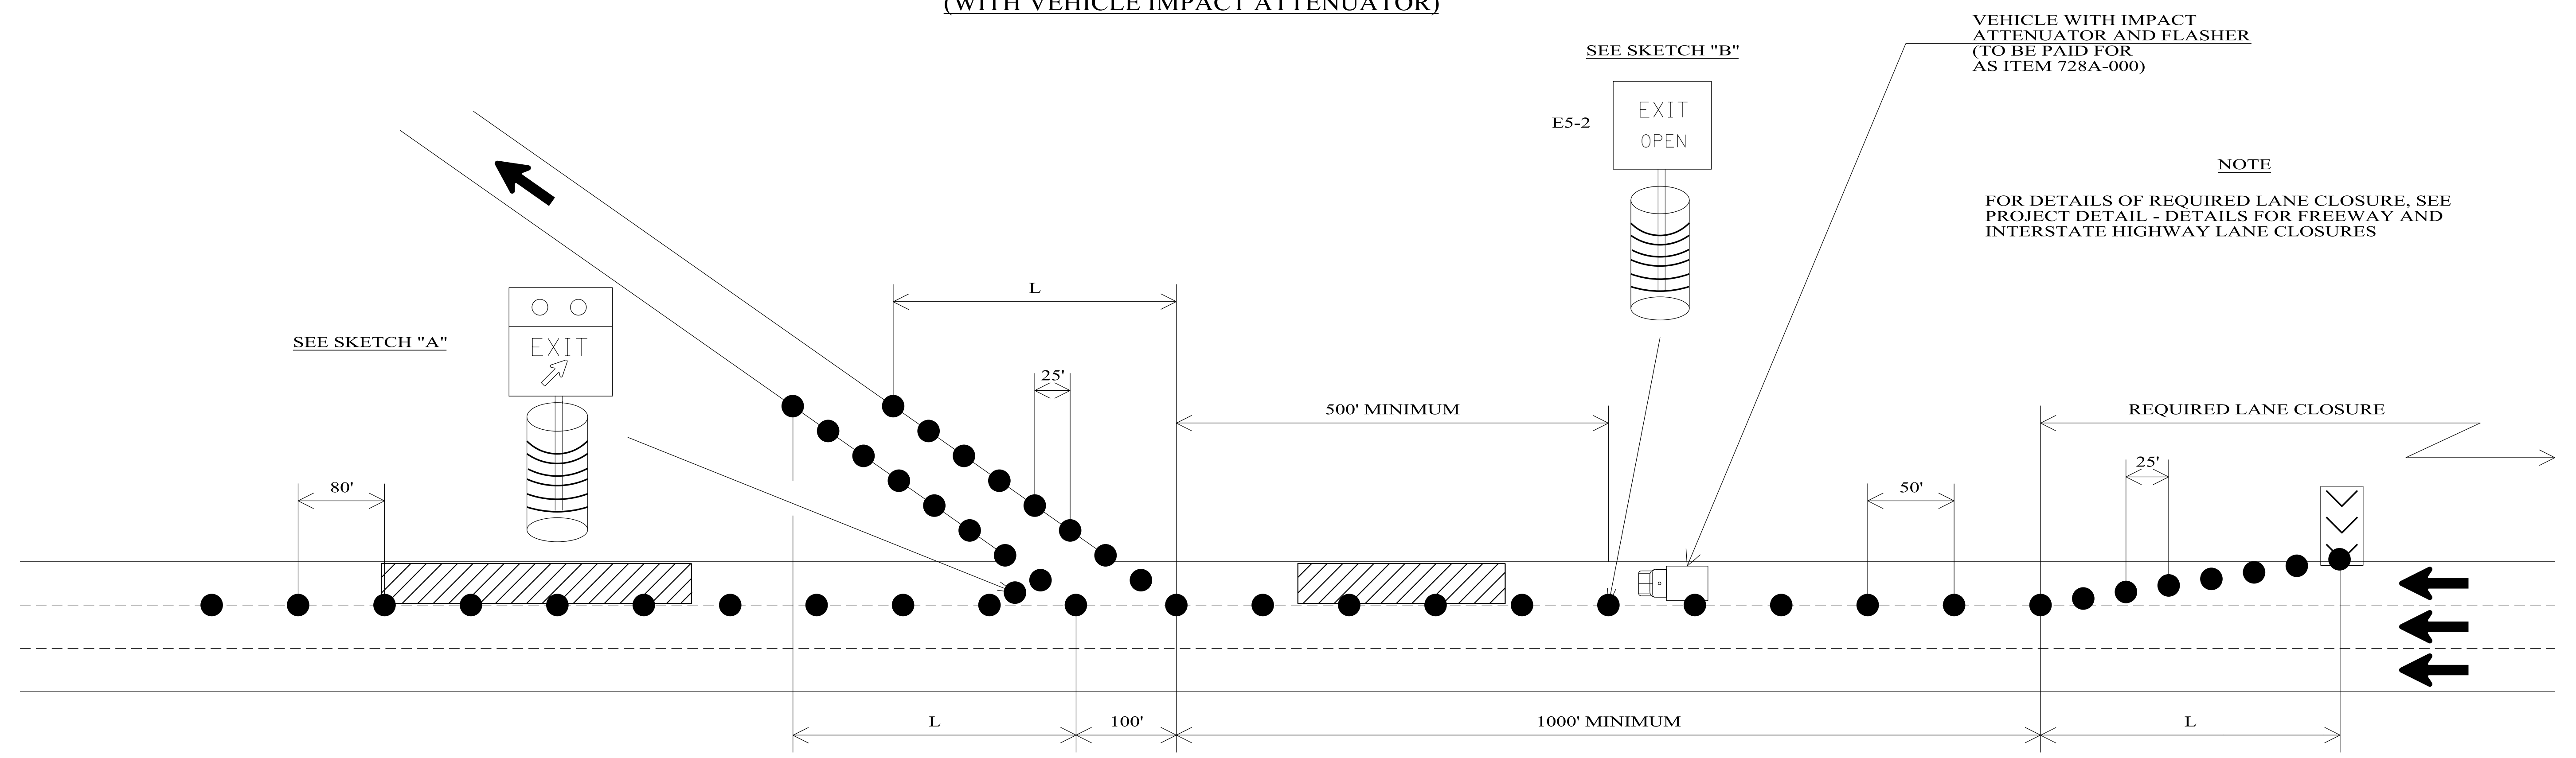


VEHICLE WITH IMPACT ATTENUATOR AND FLASHER
(TO BE PAID FOR AS ITEM 728A-000)

NOTE
FOR DETAILS OF REQUIRED LANE CLOSURE, SEE PROJECT DETAIL - DETAILS FOR FREEWAY AND INTERSTATE HIGHWAY LANE CLOSURES

LEGEND

- CHANNELIZING DRUM
- ▨ WORK AREA
- ⏏ PORTABLE SEQUENTIAL ARROW AND CHEVRON SIGN UNIT

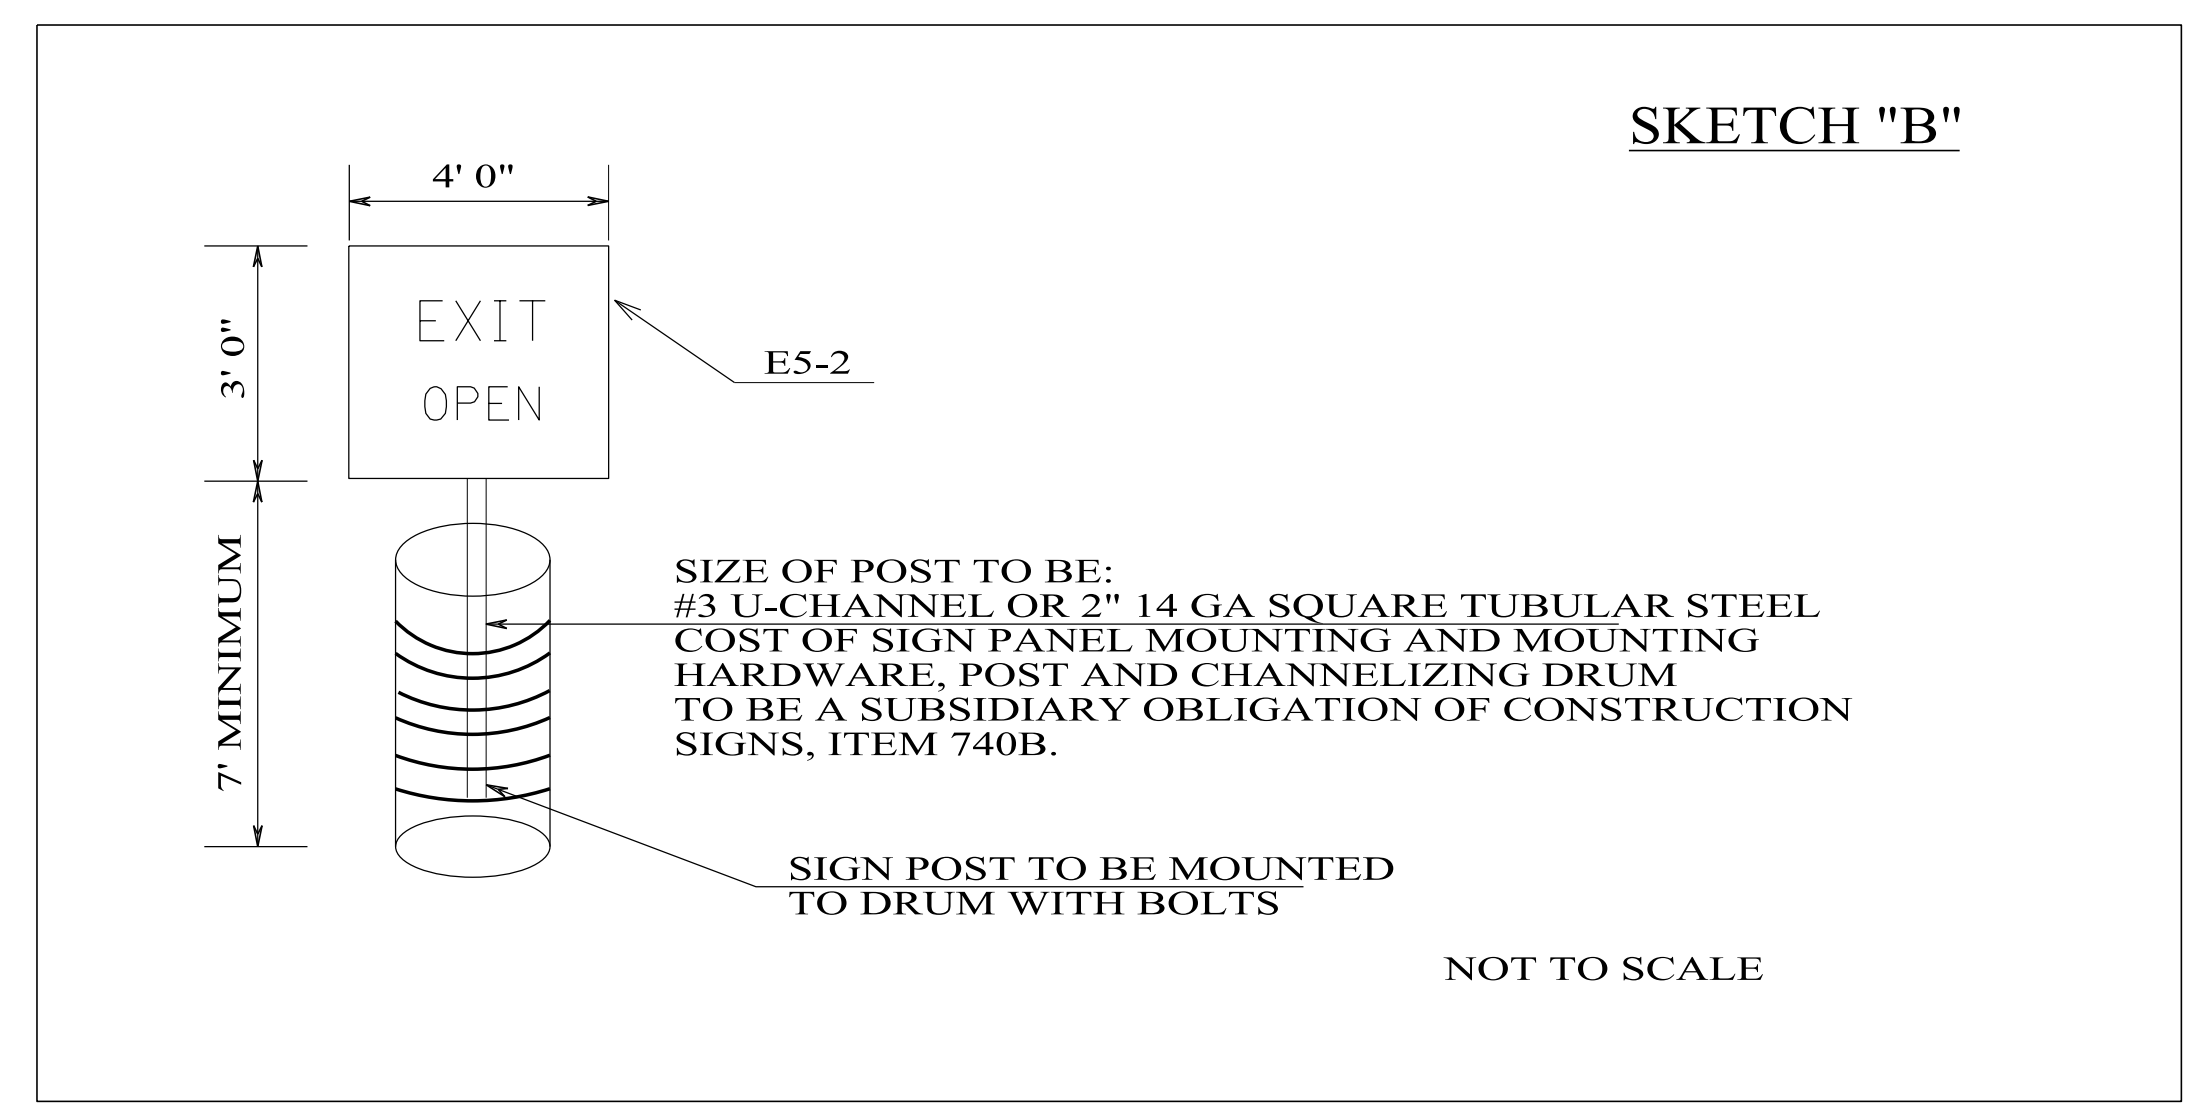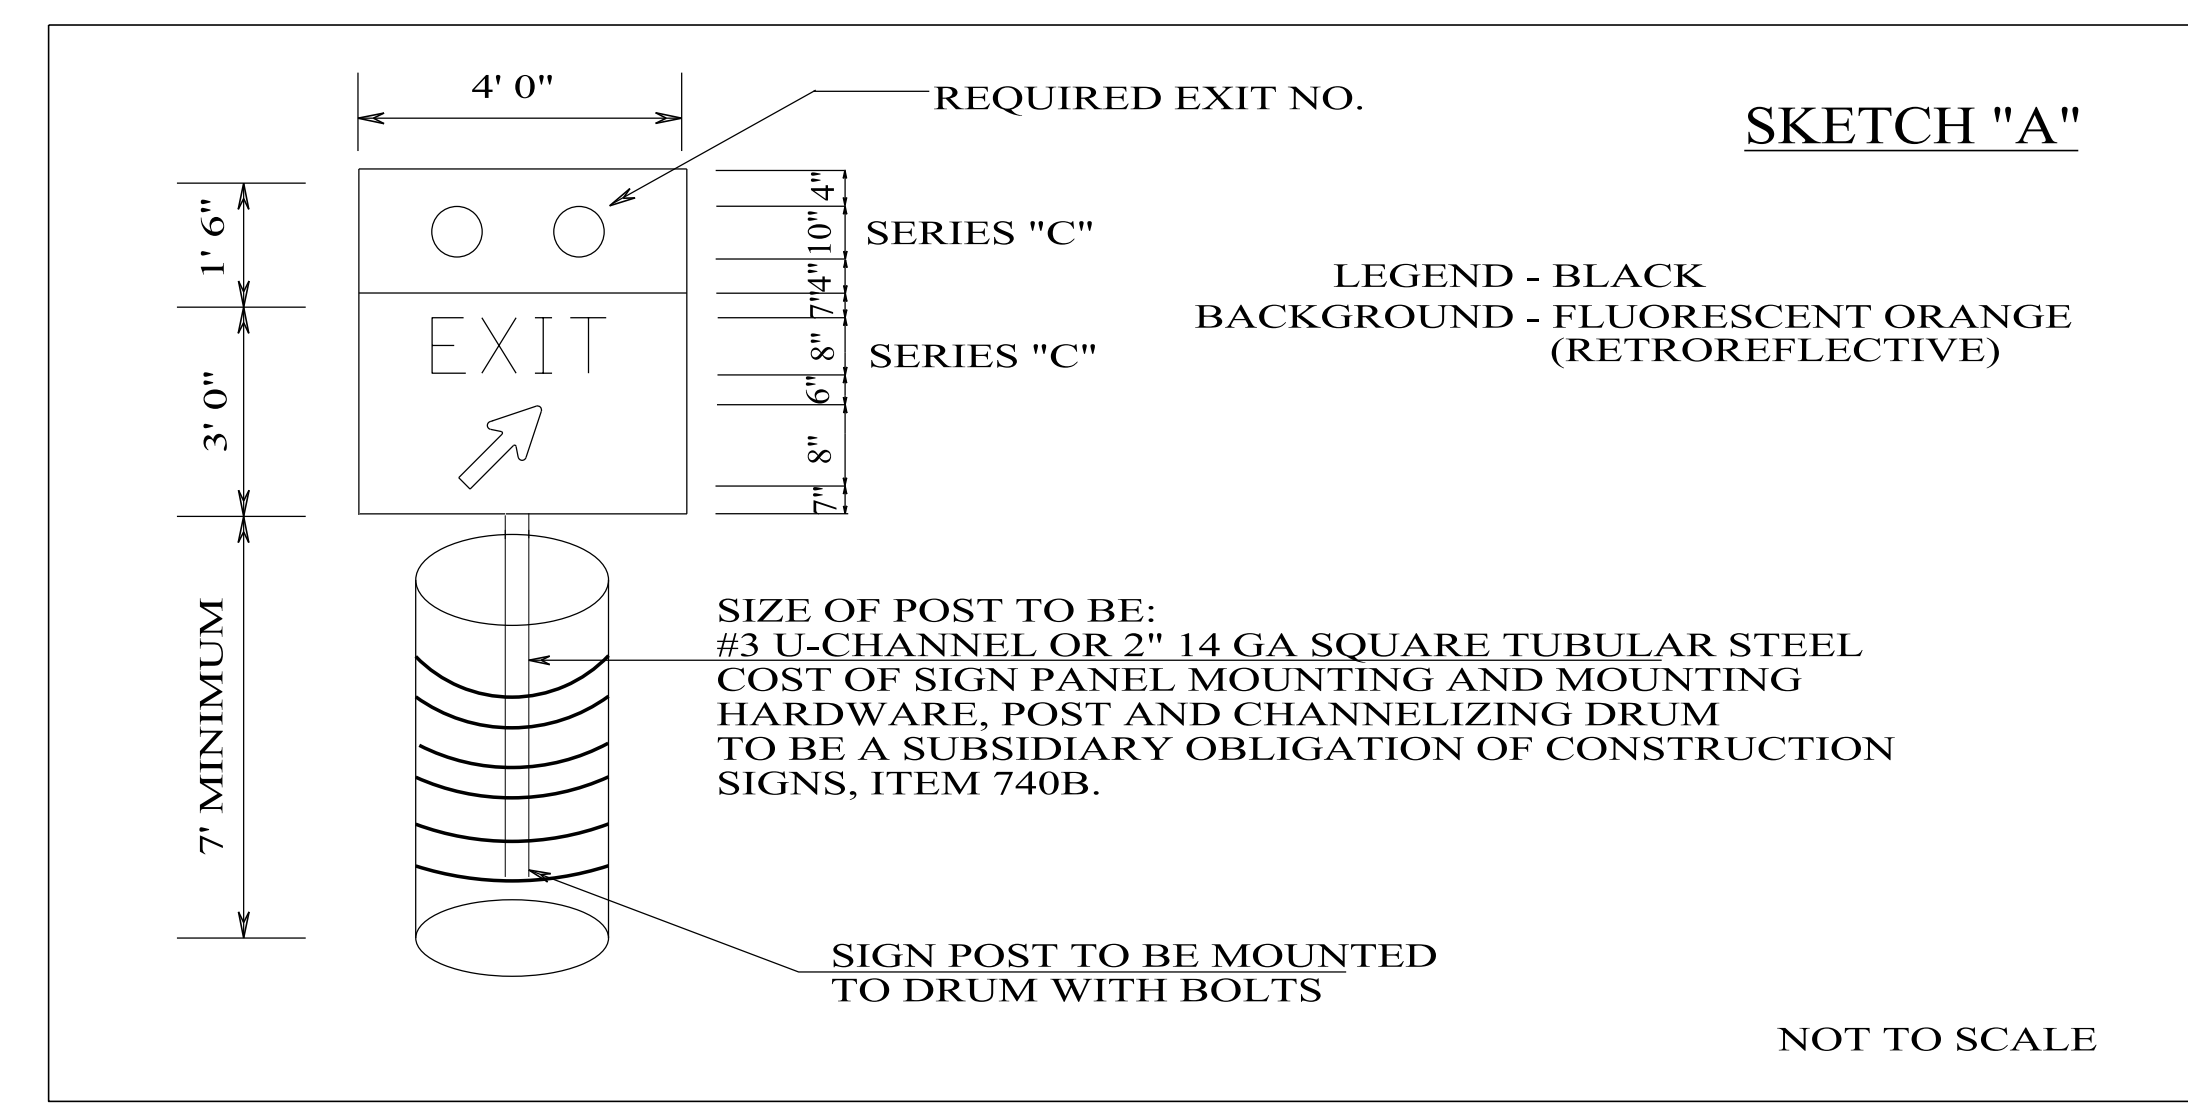

NOT TO SCALE