



NOTE: THE GUARDRAIL SHALL BE PLACED IN ACCORDANCE WITH THE DESIGN CRITERIA SHOWN ON SPECIAL DRAWING GR-630-PP.


REFERENCE PROJECT NO	FISCAL YEAR	SHEET NO

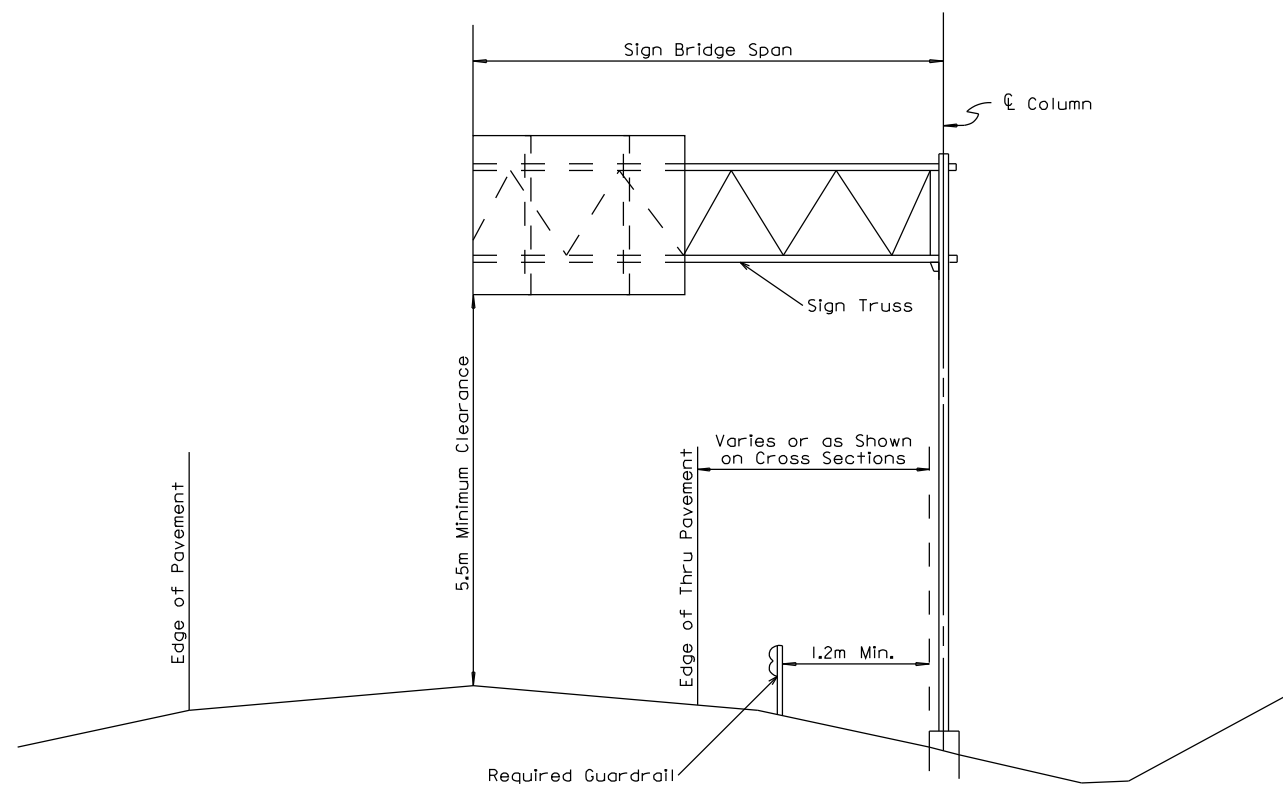

TYPICAL PLACEMENT OF CANTILEVER SIGN BRIDGE ON ROADWAY

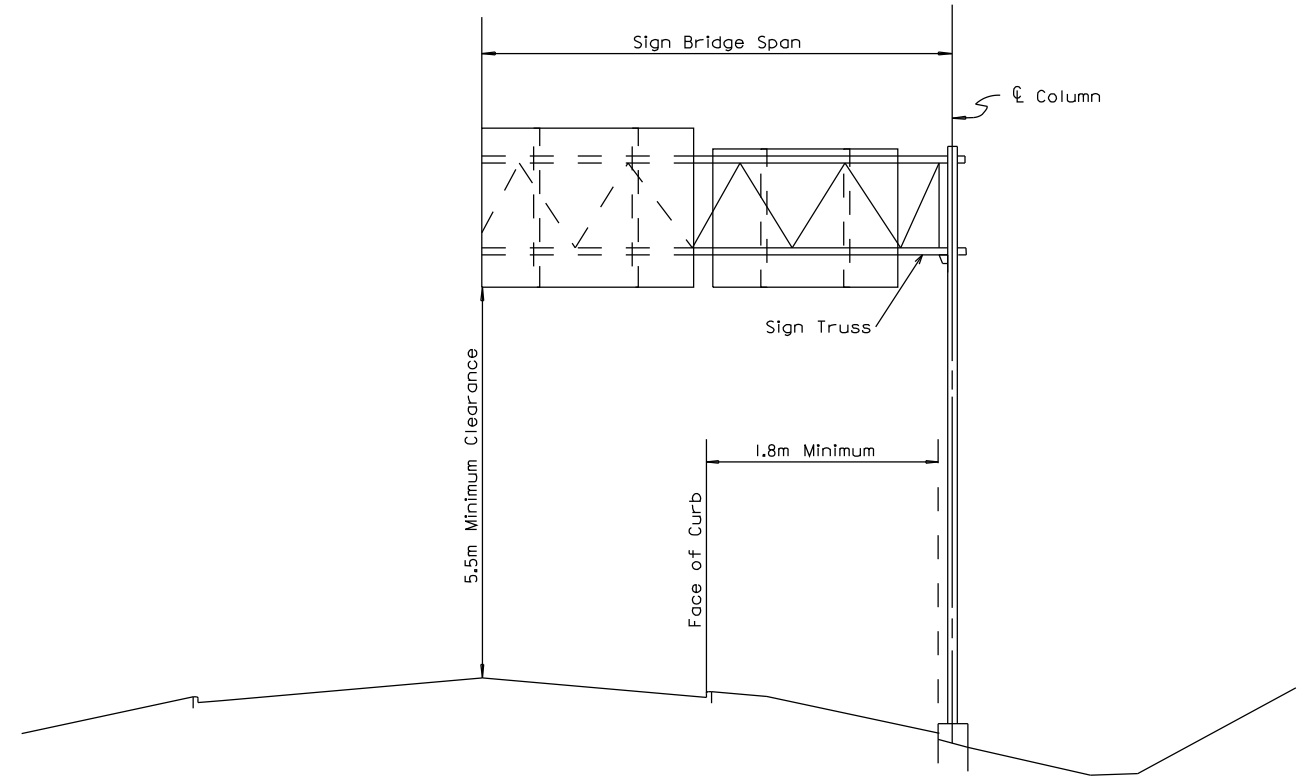


TYPICAL PLACEMENT OF CANTILEVER SIGN BRIDGE ON ROADWAYS WITH CURB & GUTTER

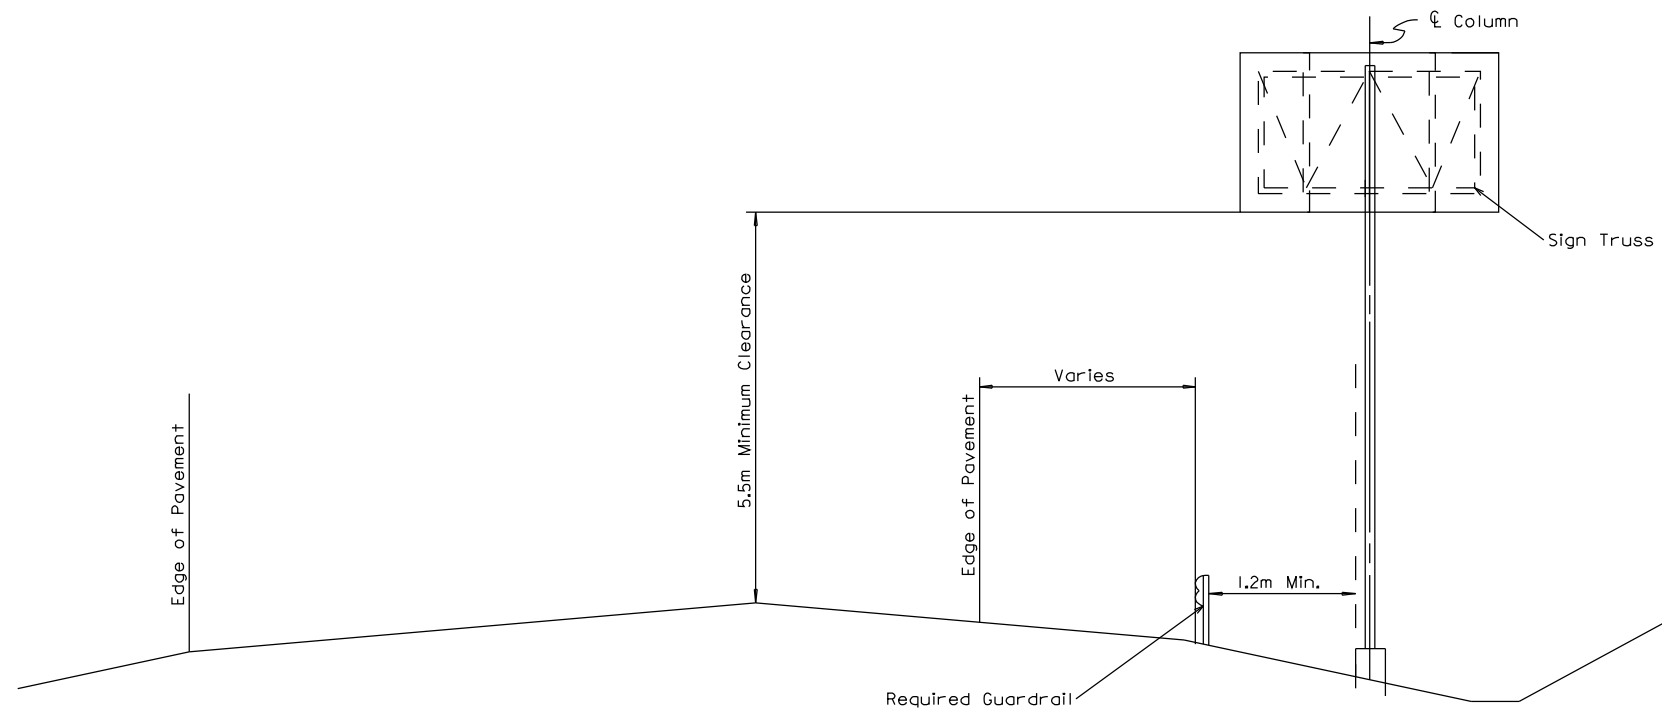

TYPICAL PLACEMENT OF BUTTERFLY MOUNTED OVERHEAD SIGNS FOR MULTILANE HIGHWAYS



--SPECIFICATIONS-- CURRENT ALABAMA DEPARTMENT OF TRANSPORTATION		
THIS DRAWING REPRESENTS DESIGNS PREPARED FOR USE BY THE ALABAMA DEPARTMENT OF TRANSPORTATION AND IS NOT TO BE COPIED, REPRODUCED, ALTERED, OR USED BY ANYONE, OR ANY ORGANIZATION, WITHOUT THE EXPRESSED WRITTEN CONSENT OF THE ALABAMA DEPARTMENT OF TRANSPORTATION REPRESENTATIVE AUTHORIZED TO APPROVE THIS USE. ANYONE MAKING UNAUTHORIZED USE OF THIS DRAWING MAY BE PROSECUTED TO THE FULLEST EXTENT OF THE LAW.		
REVISIONS	 ALABAMA DEPARTMENT OF TRANSPORTATION 1409 COLISEUM BOULEVARD MONTGOMERY, AL 36130-3050 DESIGN BUREAU SPECIAL DRAWING	SPECIAL DRAWING NO. _____ INDEX NO. _____ SPECIAL PROJECT DETAIL
DRAWN BY: _____ DATE DRAWN: 1-14-2013	SHEET TITLE _____ ROUTE _____	



ALABAMA DEPARTMENT OF TRANSPORTATION

NOT TO SCALE

SHEET TITLE _____ ROUTE _____