


REFERENCE PROJECT NO	FISCAL YEAR	SHEET NO

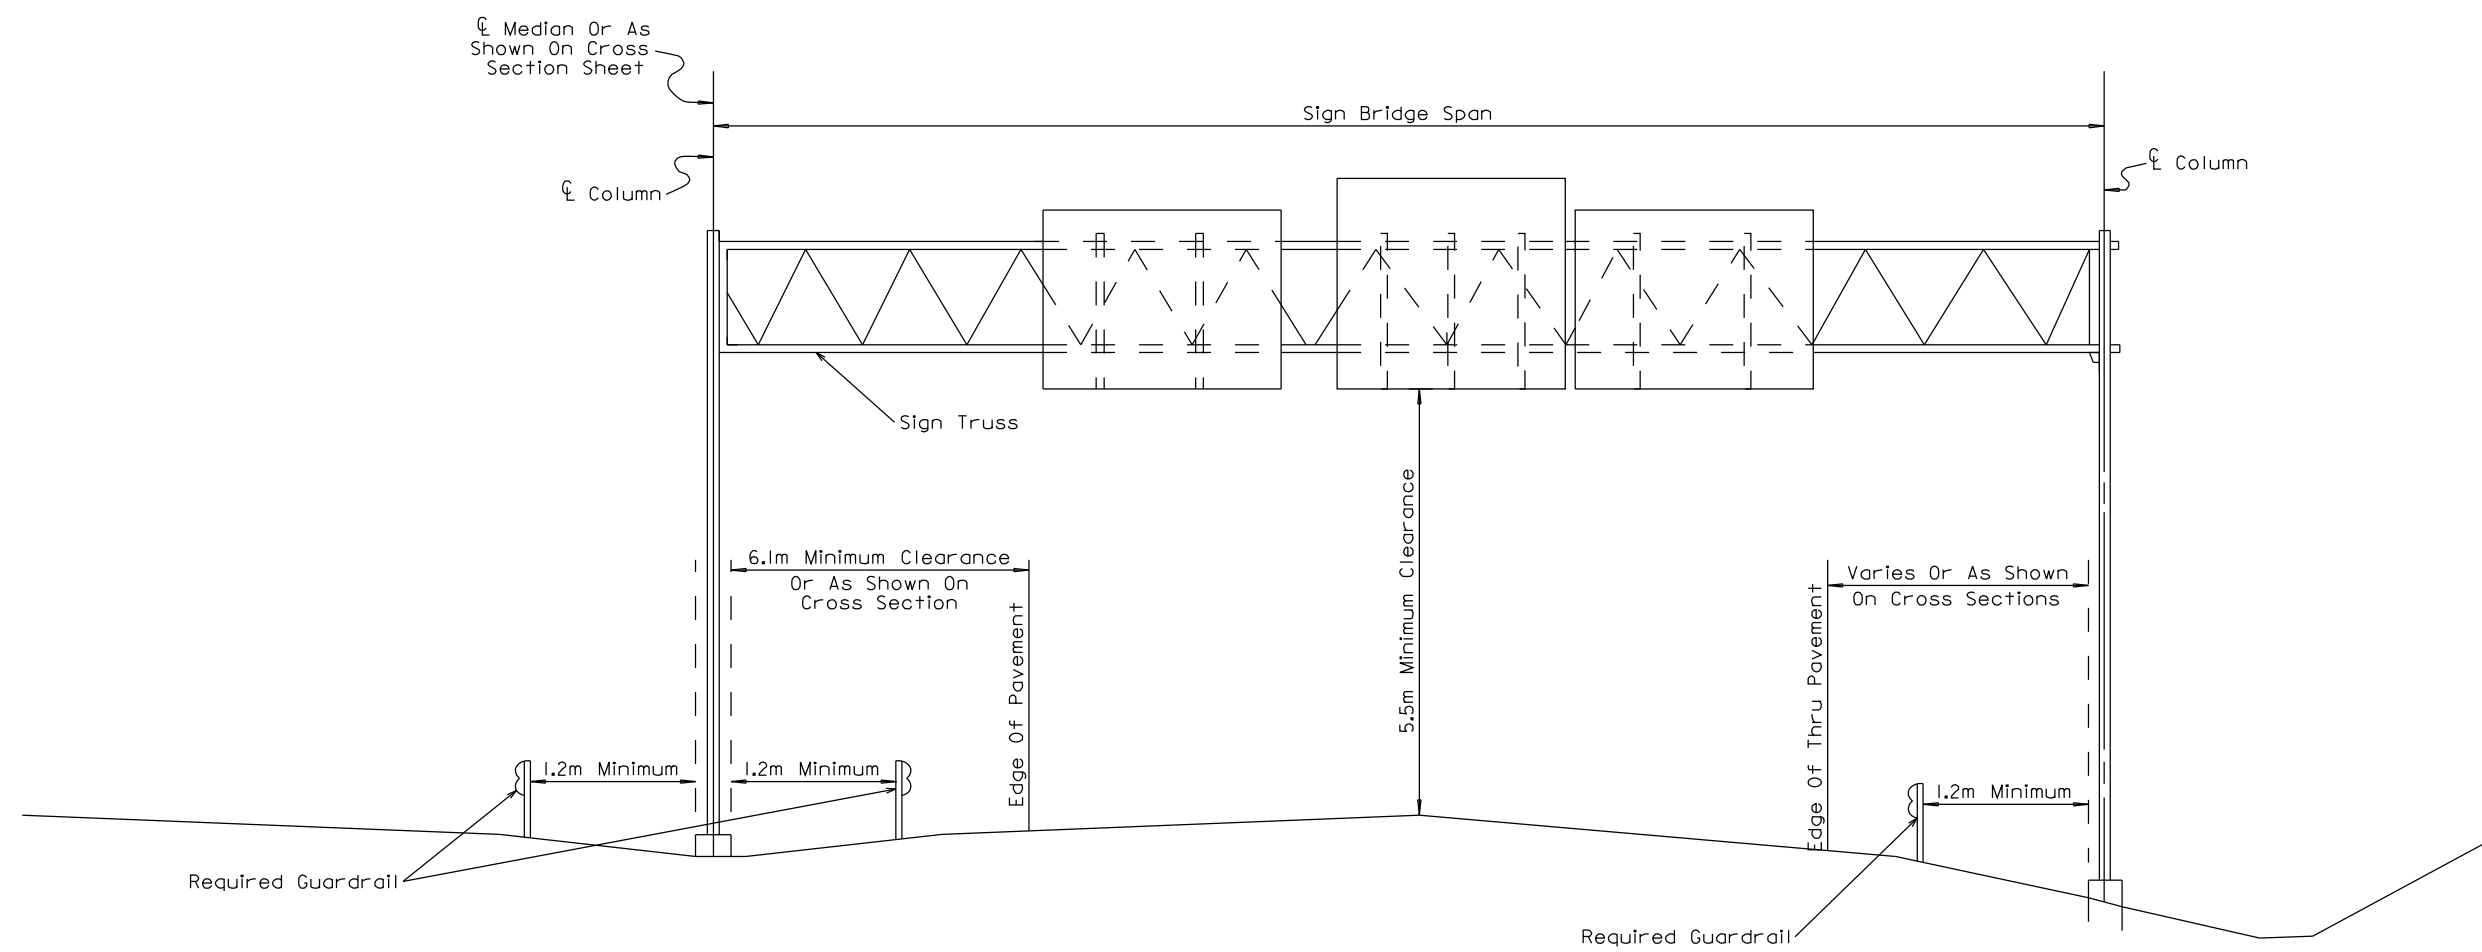

TYPICAL PLACEMENT OF OVERHEAD SIGN BRIDGE ON ROADWAY



NOTE: THE GUARDRAIL SHALL BE PLACED IN ACCORDANCE WITH THE DESIGN CRITERIA SHOWN ON SPECIAL DRAWING GR-630-PP.

--SPECIFICATIONS--
CURRENT ALABAMA DEPARTMENT OF TRANSPORTATION

THIS DRAWING REPRESENTS DESIGNS PREPARED FOR USE BY THE ALABAMA DEPARTMENT OF TRANSPORTATION AND IS NOT TO BE COPIED, REPRODUCED, ALTERED, OR USED BY ANYONE, OR ANY ORGANIZATION, WITHOUT THE EXPRESSED WRITTEN CONSENT OF THE ALABAMA DEPARTMENT OF TRANSPORTATION REPRESENTATIVE AUTHORIZED TO APPROVE THIS USE. ANYONE MAKING UNAUTHORIZED USE OF THIS DRAWING MAY BE PROSECUTED TO THE FULLEST EXTENT OF THE LAW.

REVISIONS

ALABAMA DEPARTMENT OF TRANSPORTATION
1409 COLISEUM BOULEVARD
MONTGOMERY, AL 36130-3050

DESIGN BUREAU SPECIAL DRAWING

TYPICAL PLACEMENT OF OVERHEAD SIGN BRIDGE ON ROADWAY

SPECIAL DRAWING NO. INDEX NO.

DRAWN BY: _____
DATE DRAWN: 1-14-2013

SPECIAL PROJECT DETAIL