


REFERENCE PROJECT NO	FISCAL YEAR	SHEET NO

TYPICAL VEHICLE ENFORCEMENT LANE DETAIL


NOT TO SCALE

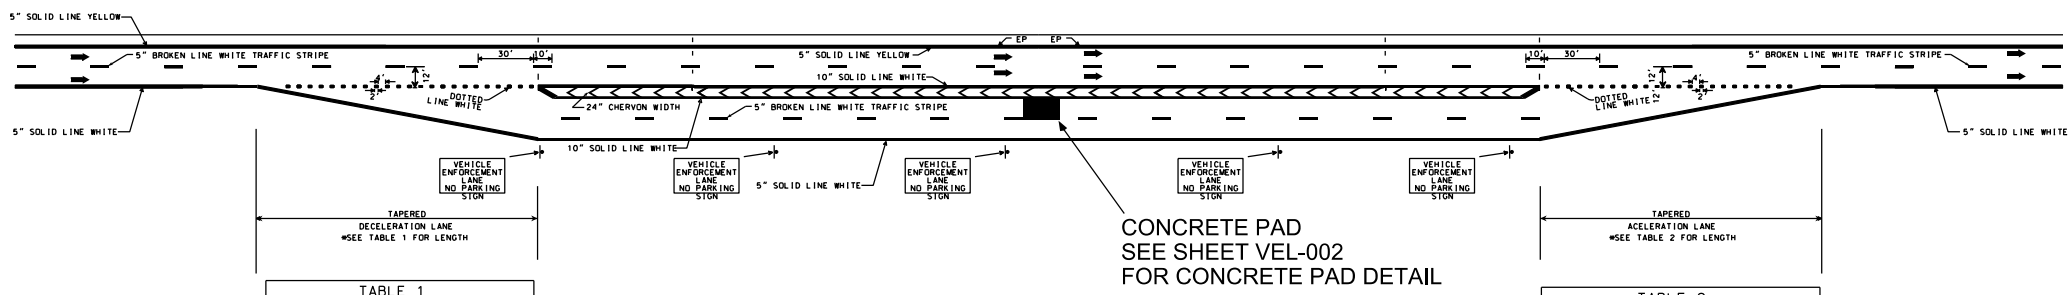

MPH	LENGTH (FT)
≤ 40	70
45	250
50	425
55	515
60	605
65	715
70	820

MPH	LENGTH (FT)
≤ 40	360
45	560
50	720
55	960
60	1200
65	1410
70	1620

VEHICLE ENFORCEMENT LANE SIGN(S) DETAIL

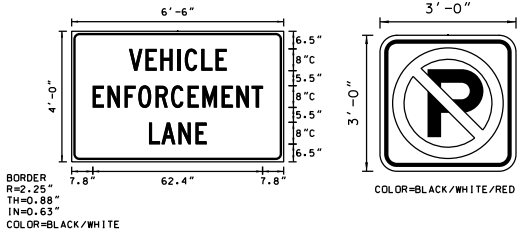

GENERAL NOTES

1. VEHICLE ENFORCEMENT LANE(S) INSTALLATIONS SHOULD BE LIMITED TO AREAS WITH A 2 PERCENT OR LESS GRADE.
2. THE MINIMUM LENGTH OF THE VEHICLE ENFORCEMENT LANE(S) SHALL BE 500 FT. FROM THE END OF THE DECELERATION LANE TO THE START OF THE ACCELERATION LANE UNLESS OTHERWISE SPECIFIED BY THE ENGINEER.
3. THE CONCRETE SLAB SHALL BE 250 FEET FROM THE END OF THE DECELERATION LANE UNLESS OTHERWISE SPECIFIED BY THE ENGINEER.
4. THE NUMBER OF "VEHICLE ENFORCEMENT LANE/NO PARKING" SIGN INSTALLATIONS WILL BE DETERMINED BY THE ENGINEER.

SHEET TITLE	ROUTE
VEL-001	