


TEMPORARY TRAFFIC CONTROL PLAN SHEET

REFERENCE PROJECT NO	FISCAL YEAR	SHEET NO

TYPICAL SCHEME FOR RIGHT LANE CLOSURE

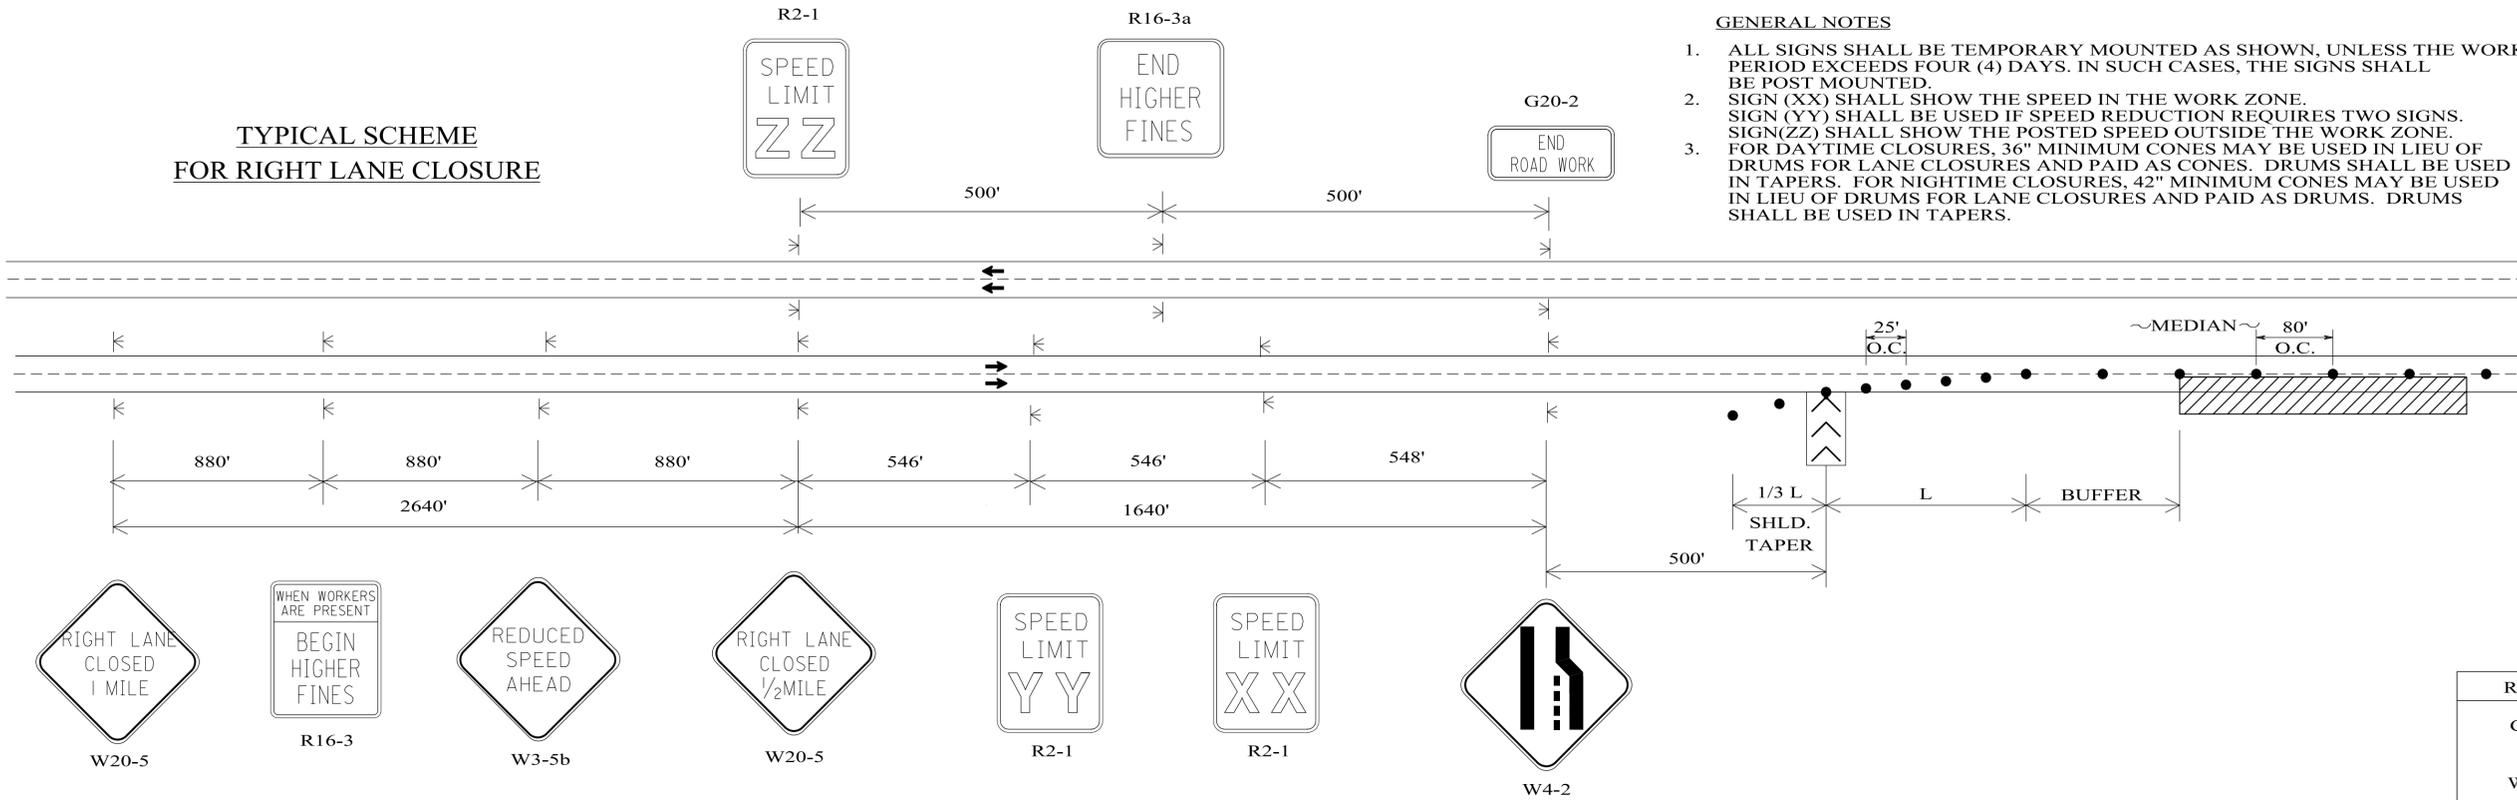


GENERAL NOTES

- ALL SIGNS SHALL BE TEMPORARY MOUNTED AS SHOWN, UNLESS THE WORK PERIOD EXCEEDS FOUR (4) DAYS. IN SUCH CASES, THE SIGNS SHALL BE POST MOUNTED.
- SIGN (XX) SHALL SHOW THE SPEED IN THE WORK ZONE. SIGN (YY) SHALL BE USED IF SPEED REDUCTION REQUIRES TWO SIGNS. SIGN(ZZ) SHALL SHOW THE POSTED SPEED OUTSIDE THE WORK ZONE.
- FOR DAYTIME CLOSURES, 36" MINIMUM CONES MAY BE USED IN LIEU OF DRUMS FOR LANE CLOSURES AND PAID AS CONES. DRUMS SHALL BE USED IN TAPERS. FOR NIGHTTIME CLOSURES, 42" MINIMUM CONES MAY BE USED IN LIEU OF DRUMS FOR LANE CLOSURES AND PAID AS DRUMS. DRUMS SHALL BE USED IN TAPERS.

REQUIRED SIGN SIZES	
G20-2	48" X 24"
R2-1	48" X 60"
W3-5b	48" X 48"
R16-3	48" X 60"
R16-3a	48" X 48"
W4-2	48" X 48"
W20-5	48" X 48"

THE SIGN SIZES SHOWN ON THIS SHEET SHALL SUPERCEDE THOSE SHOWN ON THE STANDARD HIGHWAY SIGNS DRAWINGS UNLESS OTHERWISE APPROVED BY THE ENGINEER.

TYPICAL SCHEME FOR LEFT LANE CLOSURE

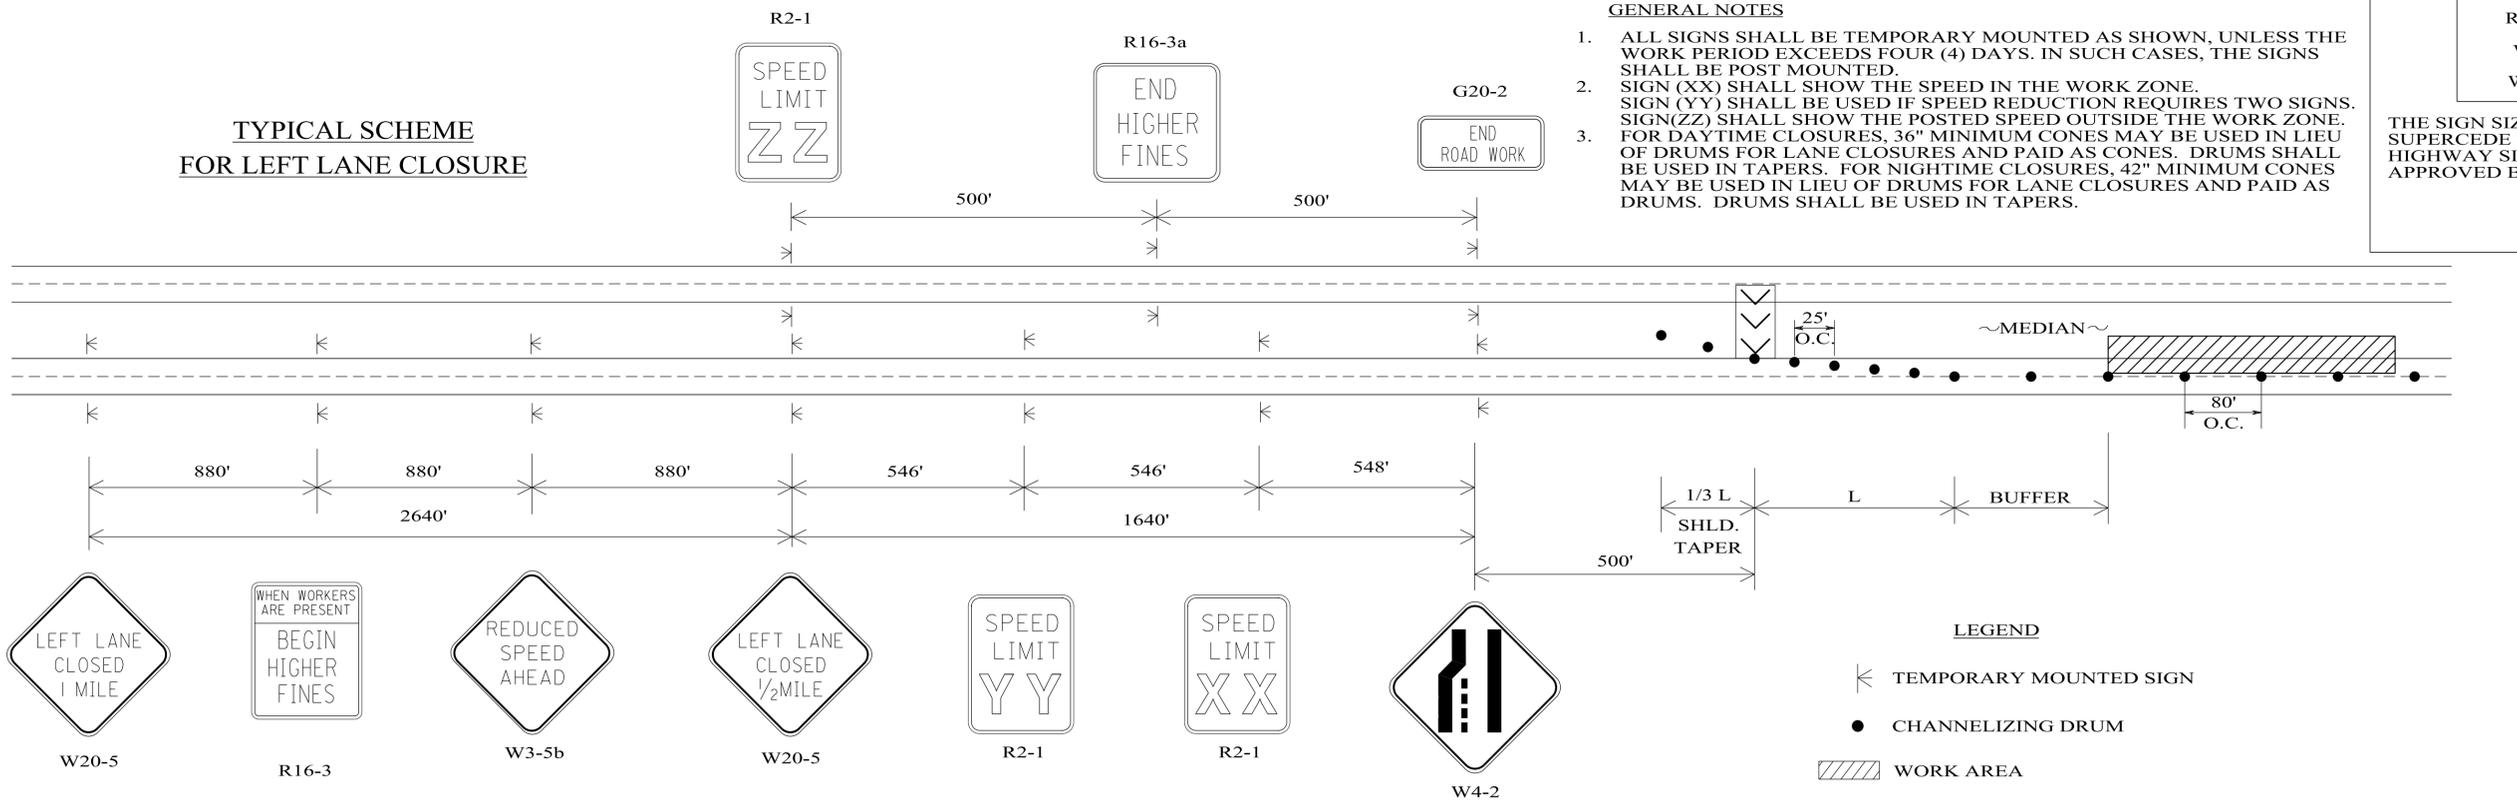

GENERAL NOTES

- ALL SIGNS SHALL BE TEMPORARY MOUNTED AS SHOWN, UNLESS THE WORK PERIOD EXCEEDS FOUR (4) DAYS. IN SUCH CASES, THE SIGNS SHALL BE POST MOUNTED.
- SIGN (XX) SHALL SHOW THE SPEED IN THE WORK ZONE. SIGN (YY) SHALL BE USED IF SPEED REDUCTION REQUIRES TWO SIGNS. SIGN(ZZ) SHALL SHOW THE POSTED SPEED OUTSIDE THE WORK ZONE.
- FOR DAYTIME CLOSURES, 36" MINIMUM CONES MAY BE USED IN LIEU OF DRUMS FOR LANE CLOSURES AND PAID AS CONES. DRUMS SHALL BE USED IN TAPERS. FOR NIGHTTIME CLOSURES, 42" MINIMUM CONES MAY BE USED IN LIEU OF DRUMS FOR LANE CLOSURES AND PAID AS DRUMS. DRUMS SHALL BE USED IN TAPERS.

LEGEND

- TEMPORARY MOUNTED SIGN
- CHANNELIZING DRUM
- WORK AREA
- PORTABLE SEQUENTIAL ARROW AND CHEVRON SIGN UNIT

NOT TO SCALE

REVISIONS:

1.	
----	--