


TEMPORARY TRAFFIC CONTROL PLAN SHEET


REFERENCE PROJECT NO	FISCAL YEAR	SHEET NO

TYPICAL SCHEME FOR RIGHT LANE CLOSURE

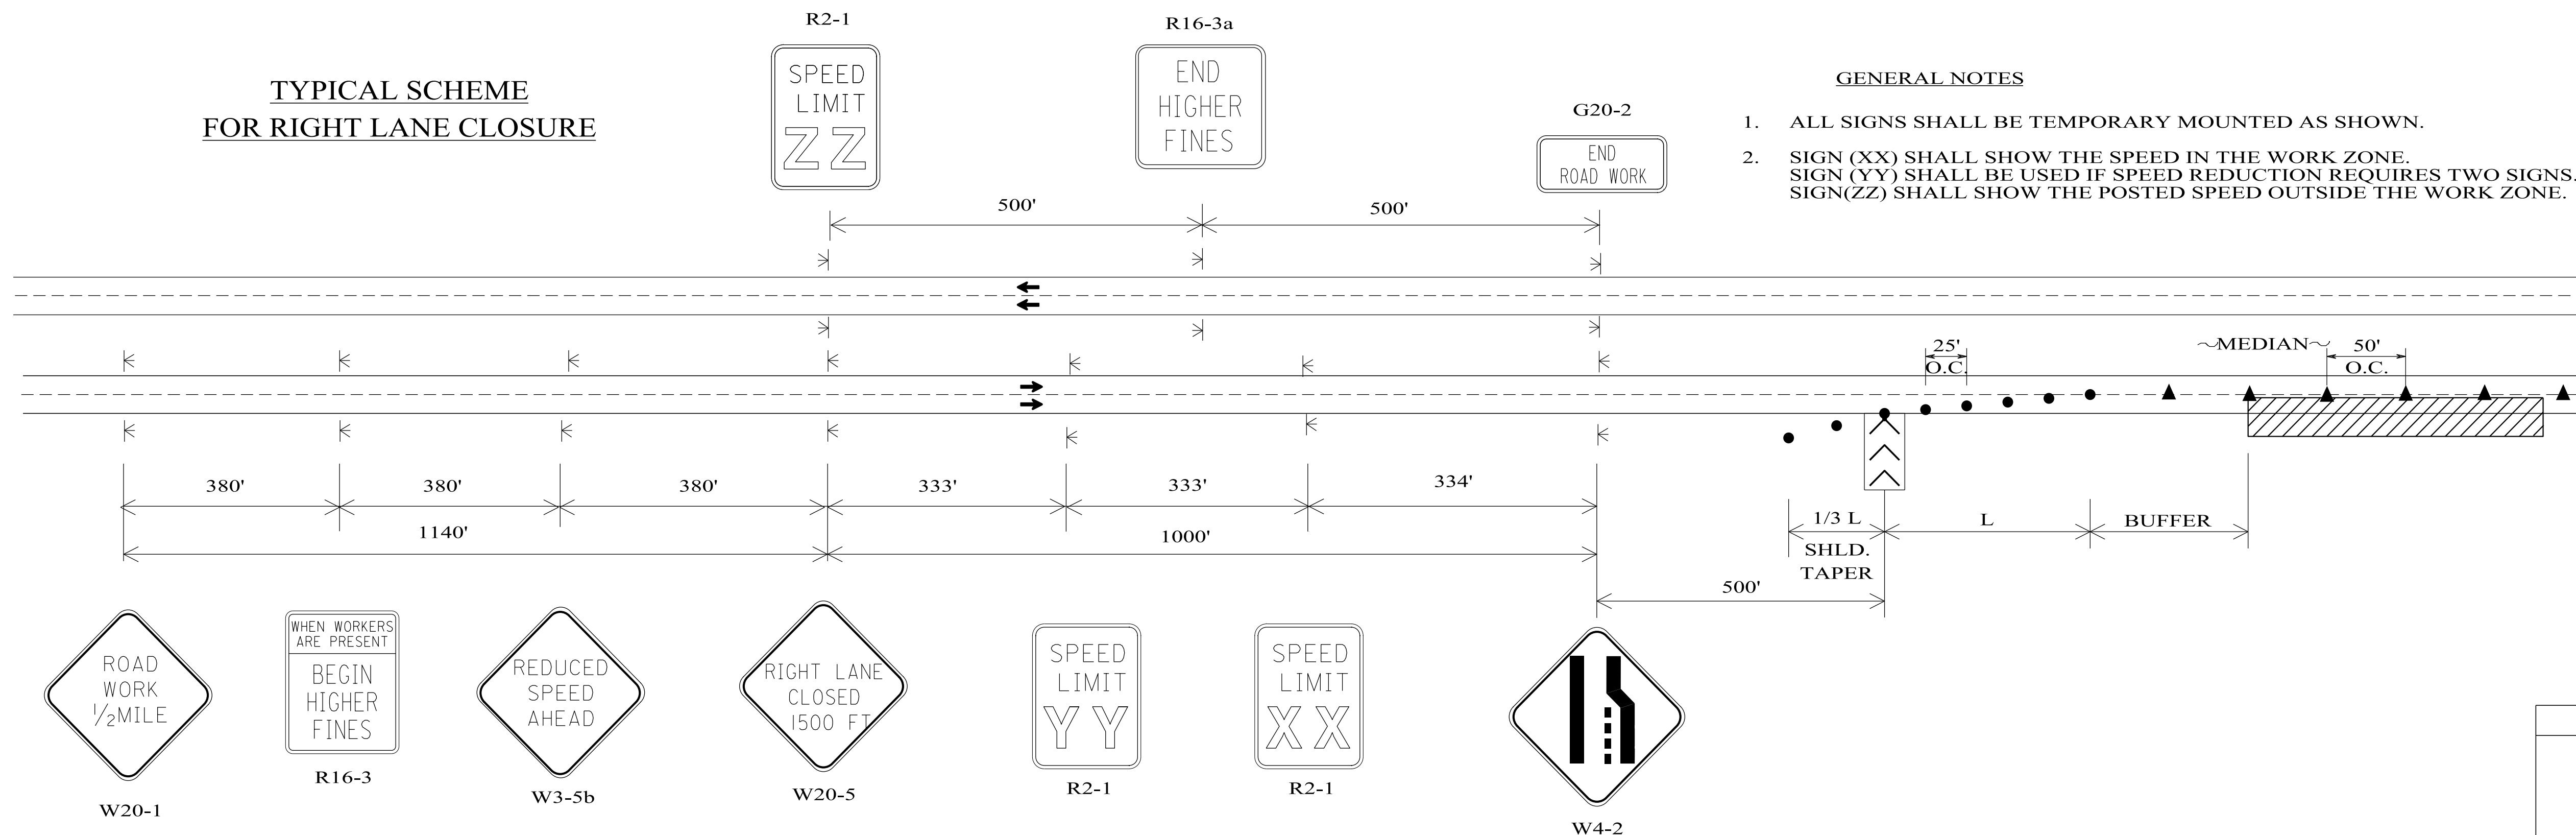

REQUIRED SIGN SIZES	
G20-2	48" X 24"
R2-1	30" X 36"
W3-5b	48" X 48"
R16-3a	48" X 60"
W4-2	48" X 48"
W20-5	48" X 48"
W20-1	48" X 48"

TYPICAL SCHEME FOR LEFT LANE CLOSURE

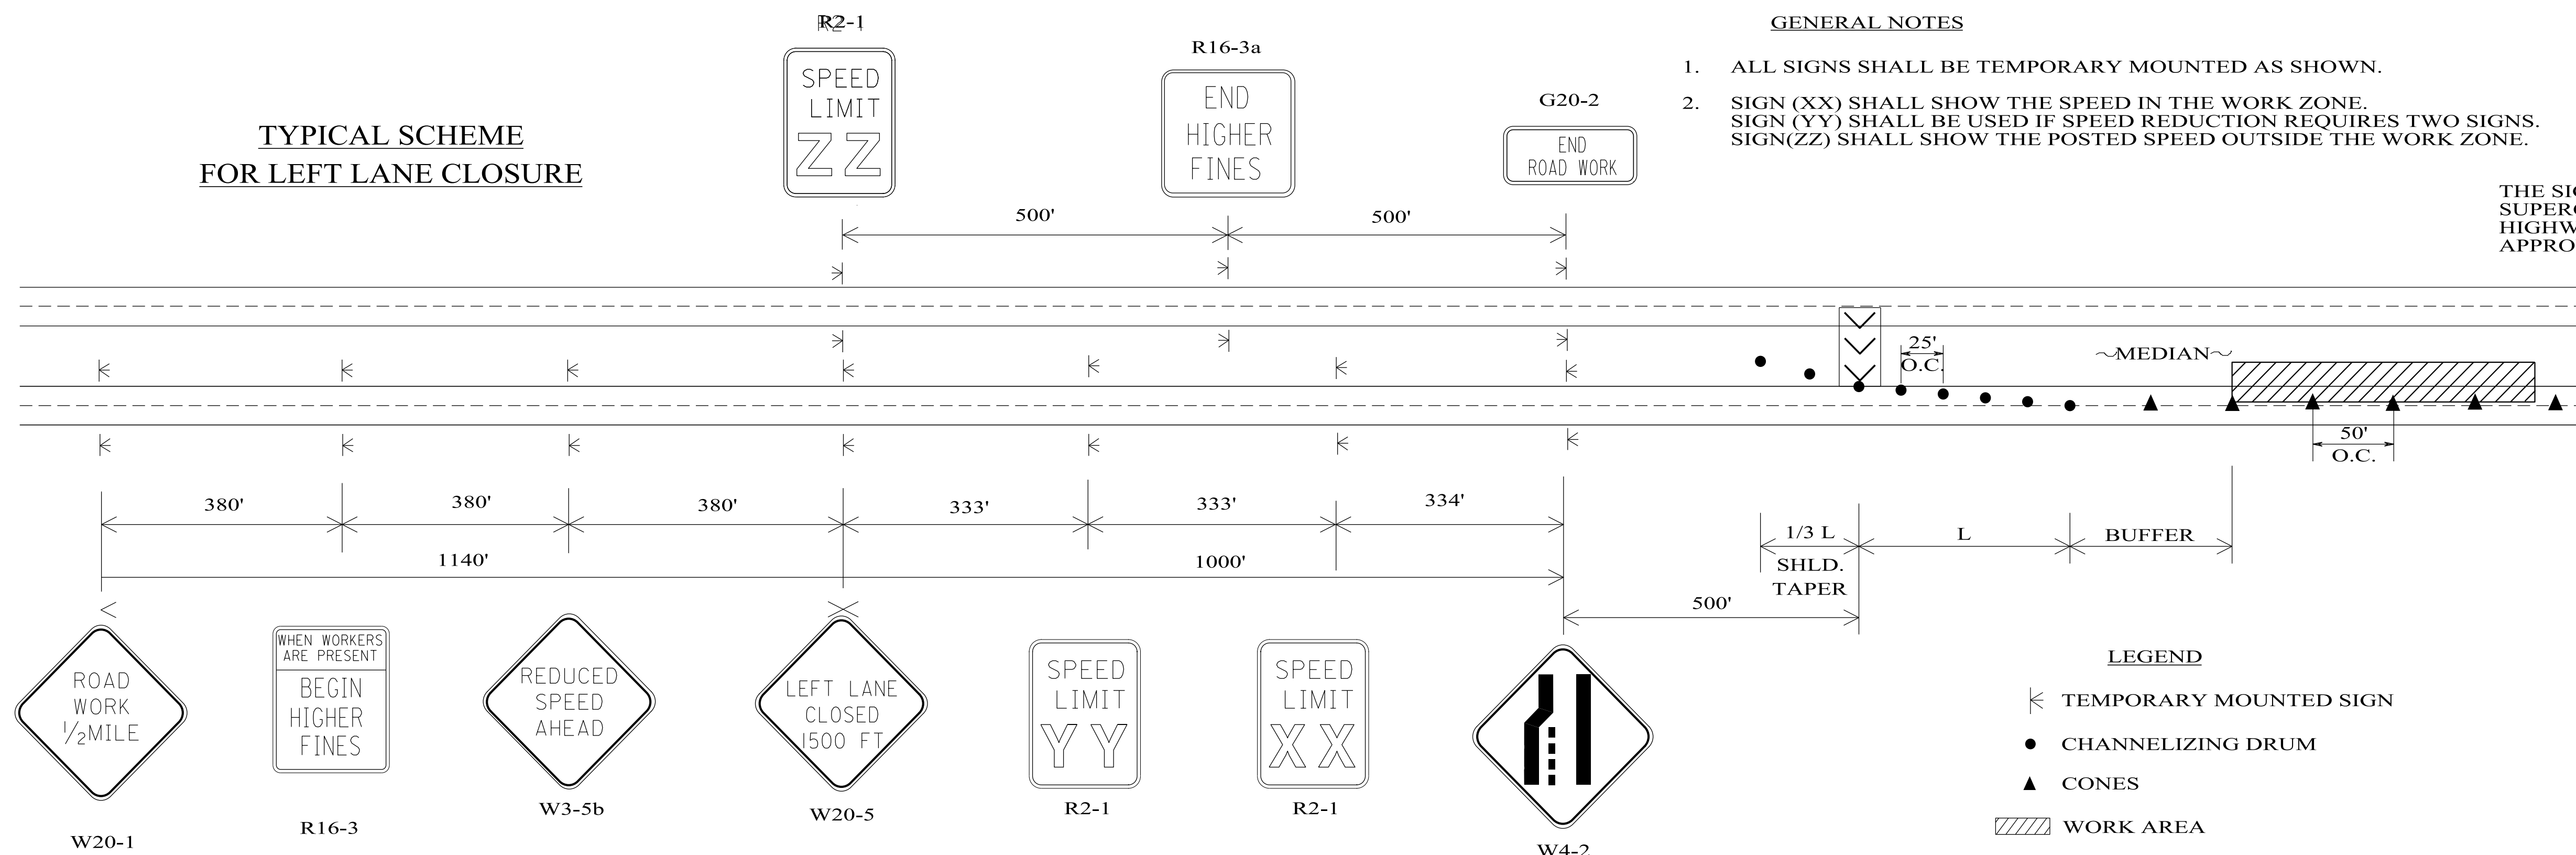

THE SIGN SIZES SHOWN ON THIS SHEET SHALL SUPERCEDE THOSE SHOWN ON THE STANDARD HIGHWAY SIGNS DRAWINGS UNLESS OTHERWISE APPROVED BY THE ENGINEER.

LEGEND

- TEMPORARY MOUNTED SIGN
- CHANNELIZING DRUM
- CONES
- WORK AREA
- PORTABLE SEQUENTIAL ARROW AND CHEVRON SIGN UNIT