




LEGEND	
SWTS	SOLID WHITE TRAFFIC STRIPE
DSYTS	DOUBLE SOLID YELLOW TRAFFIC STRIPE
BWTS	BROKEN WHITE TRAFFIC STRIPE
DWTS	DOTTED WHITE TRAFFIC STRIPE
WTCL	WHITE TRAFFIC CONTROL LEGEND
WTCM	WHITE TRAFFIC CONTROL MARKING

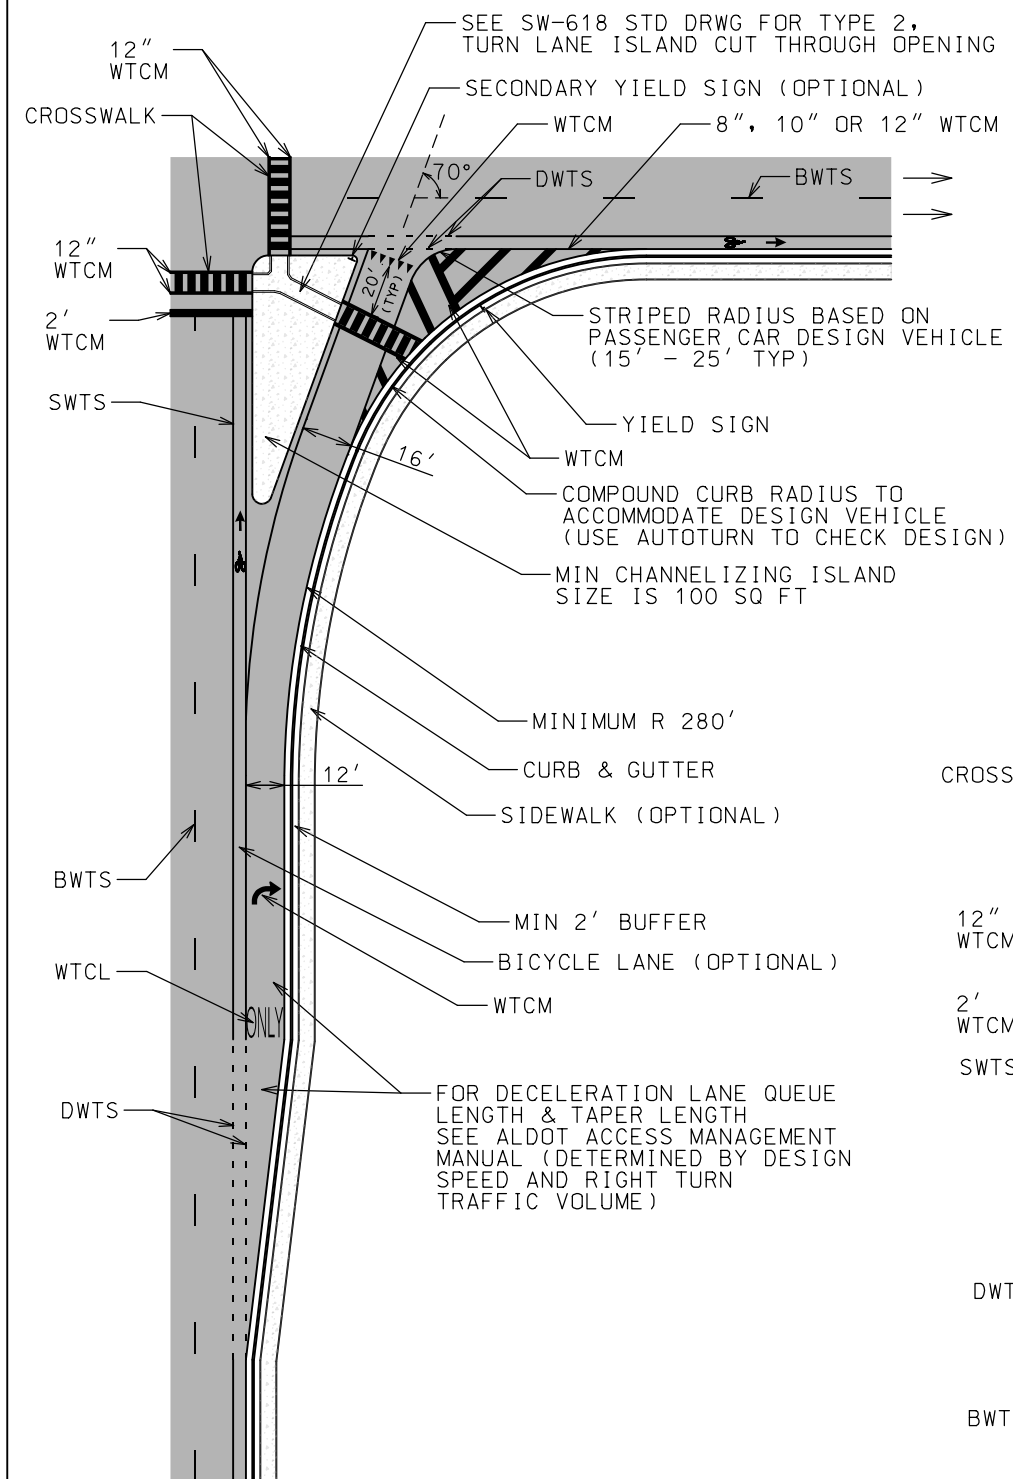

URBAN RIGHT TURN CHANNELIZING LANE  
WITH DECELERATION LANE  
(WITH COMPOUND CURB RADII)

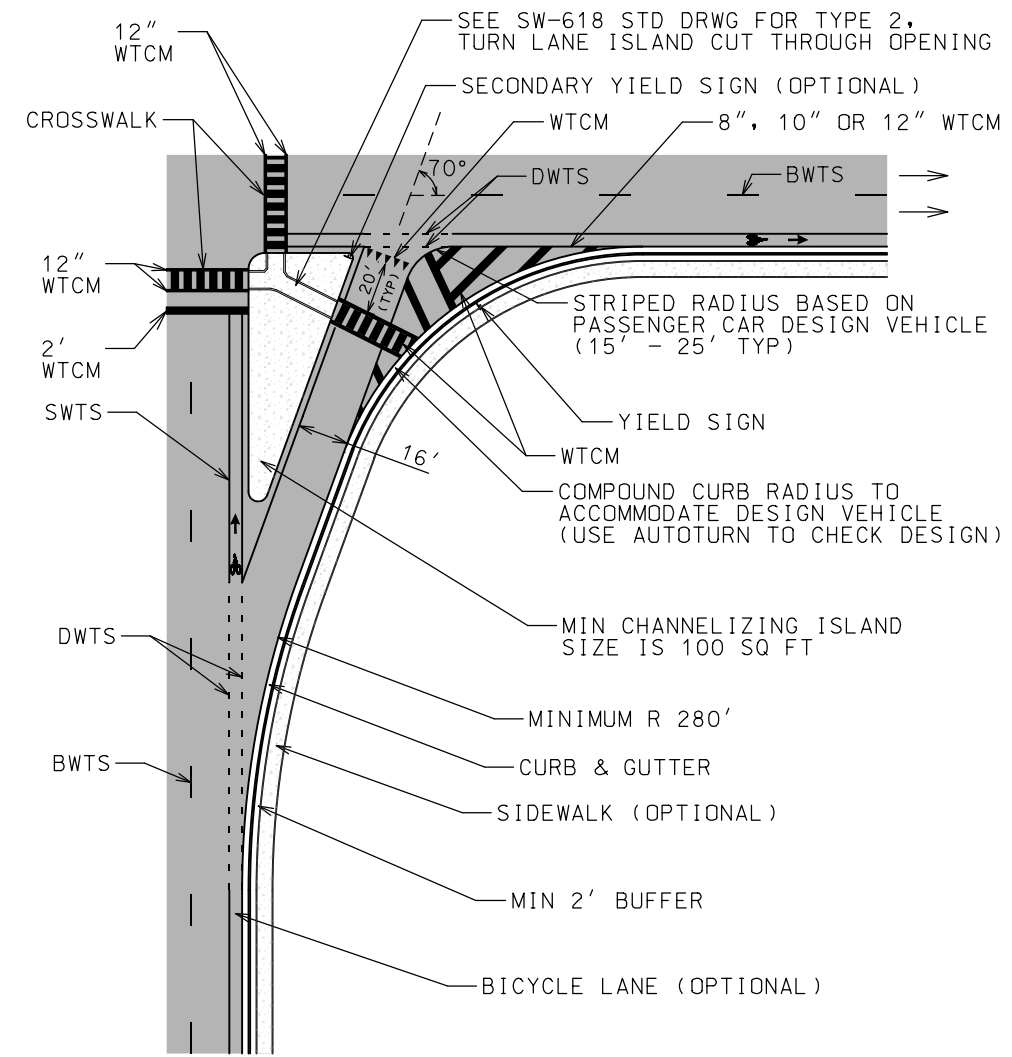

URBAN RIGHT TURN CHANNELIZING LANE  
WITHOUT DECELERATION LANE  
(WITH COMPOUND CURB RADII)

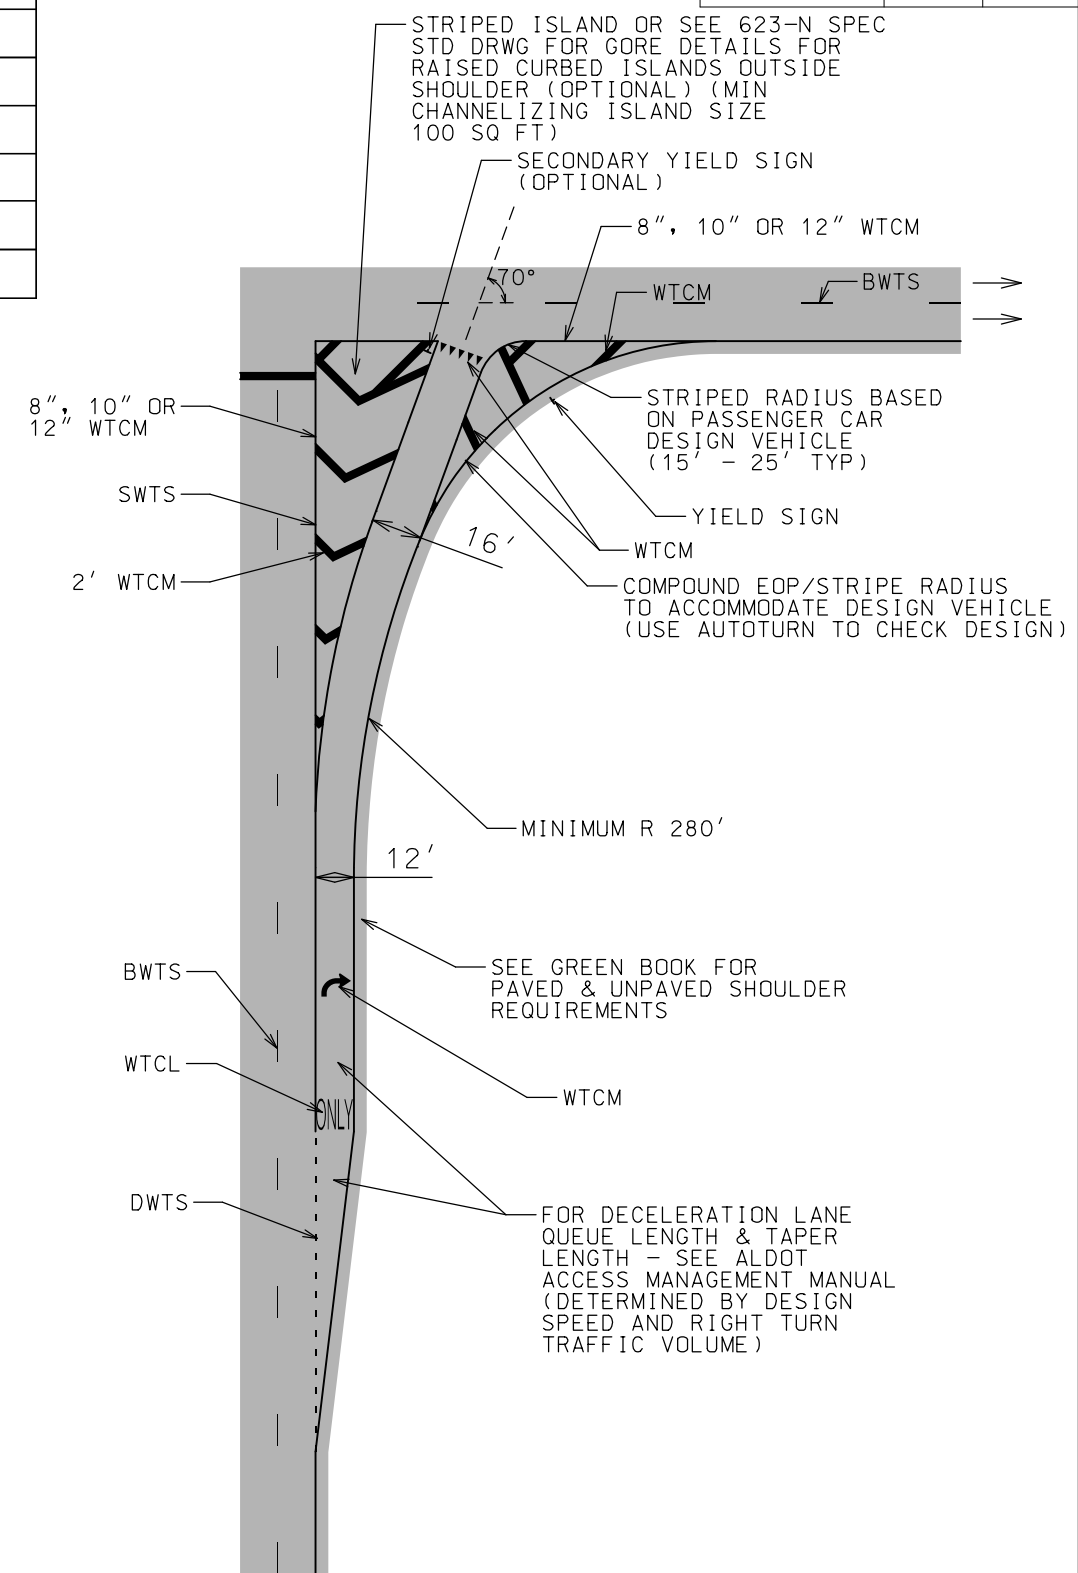

RURAL RIGHT TURN CHANNELIZING LANE  
WITH DECELERATION LANE  
(WITH COMPOUND CURB RADII)

DETAILS OF URBAN AND RURAL RIGHT TURN CHANNELIZING LANES WITH AND WITHOUT DECELERATION LANES

NOT TO SCALE