



HSIP-0052(519)
 ROUNDABOUT
 AT SR-52, SR-153 AND CR-5
 GENEVA COUNTY
 DECEMBER 2022
 PUBLIC INVOLVEMENT

VIRGINIA GALLOPO
 DB 955 PG 393

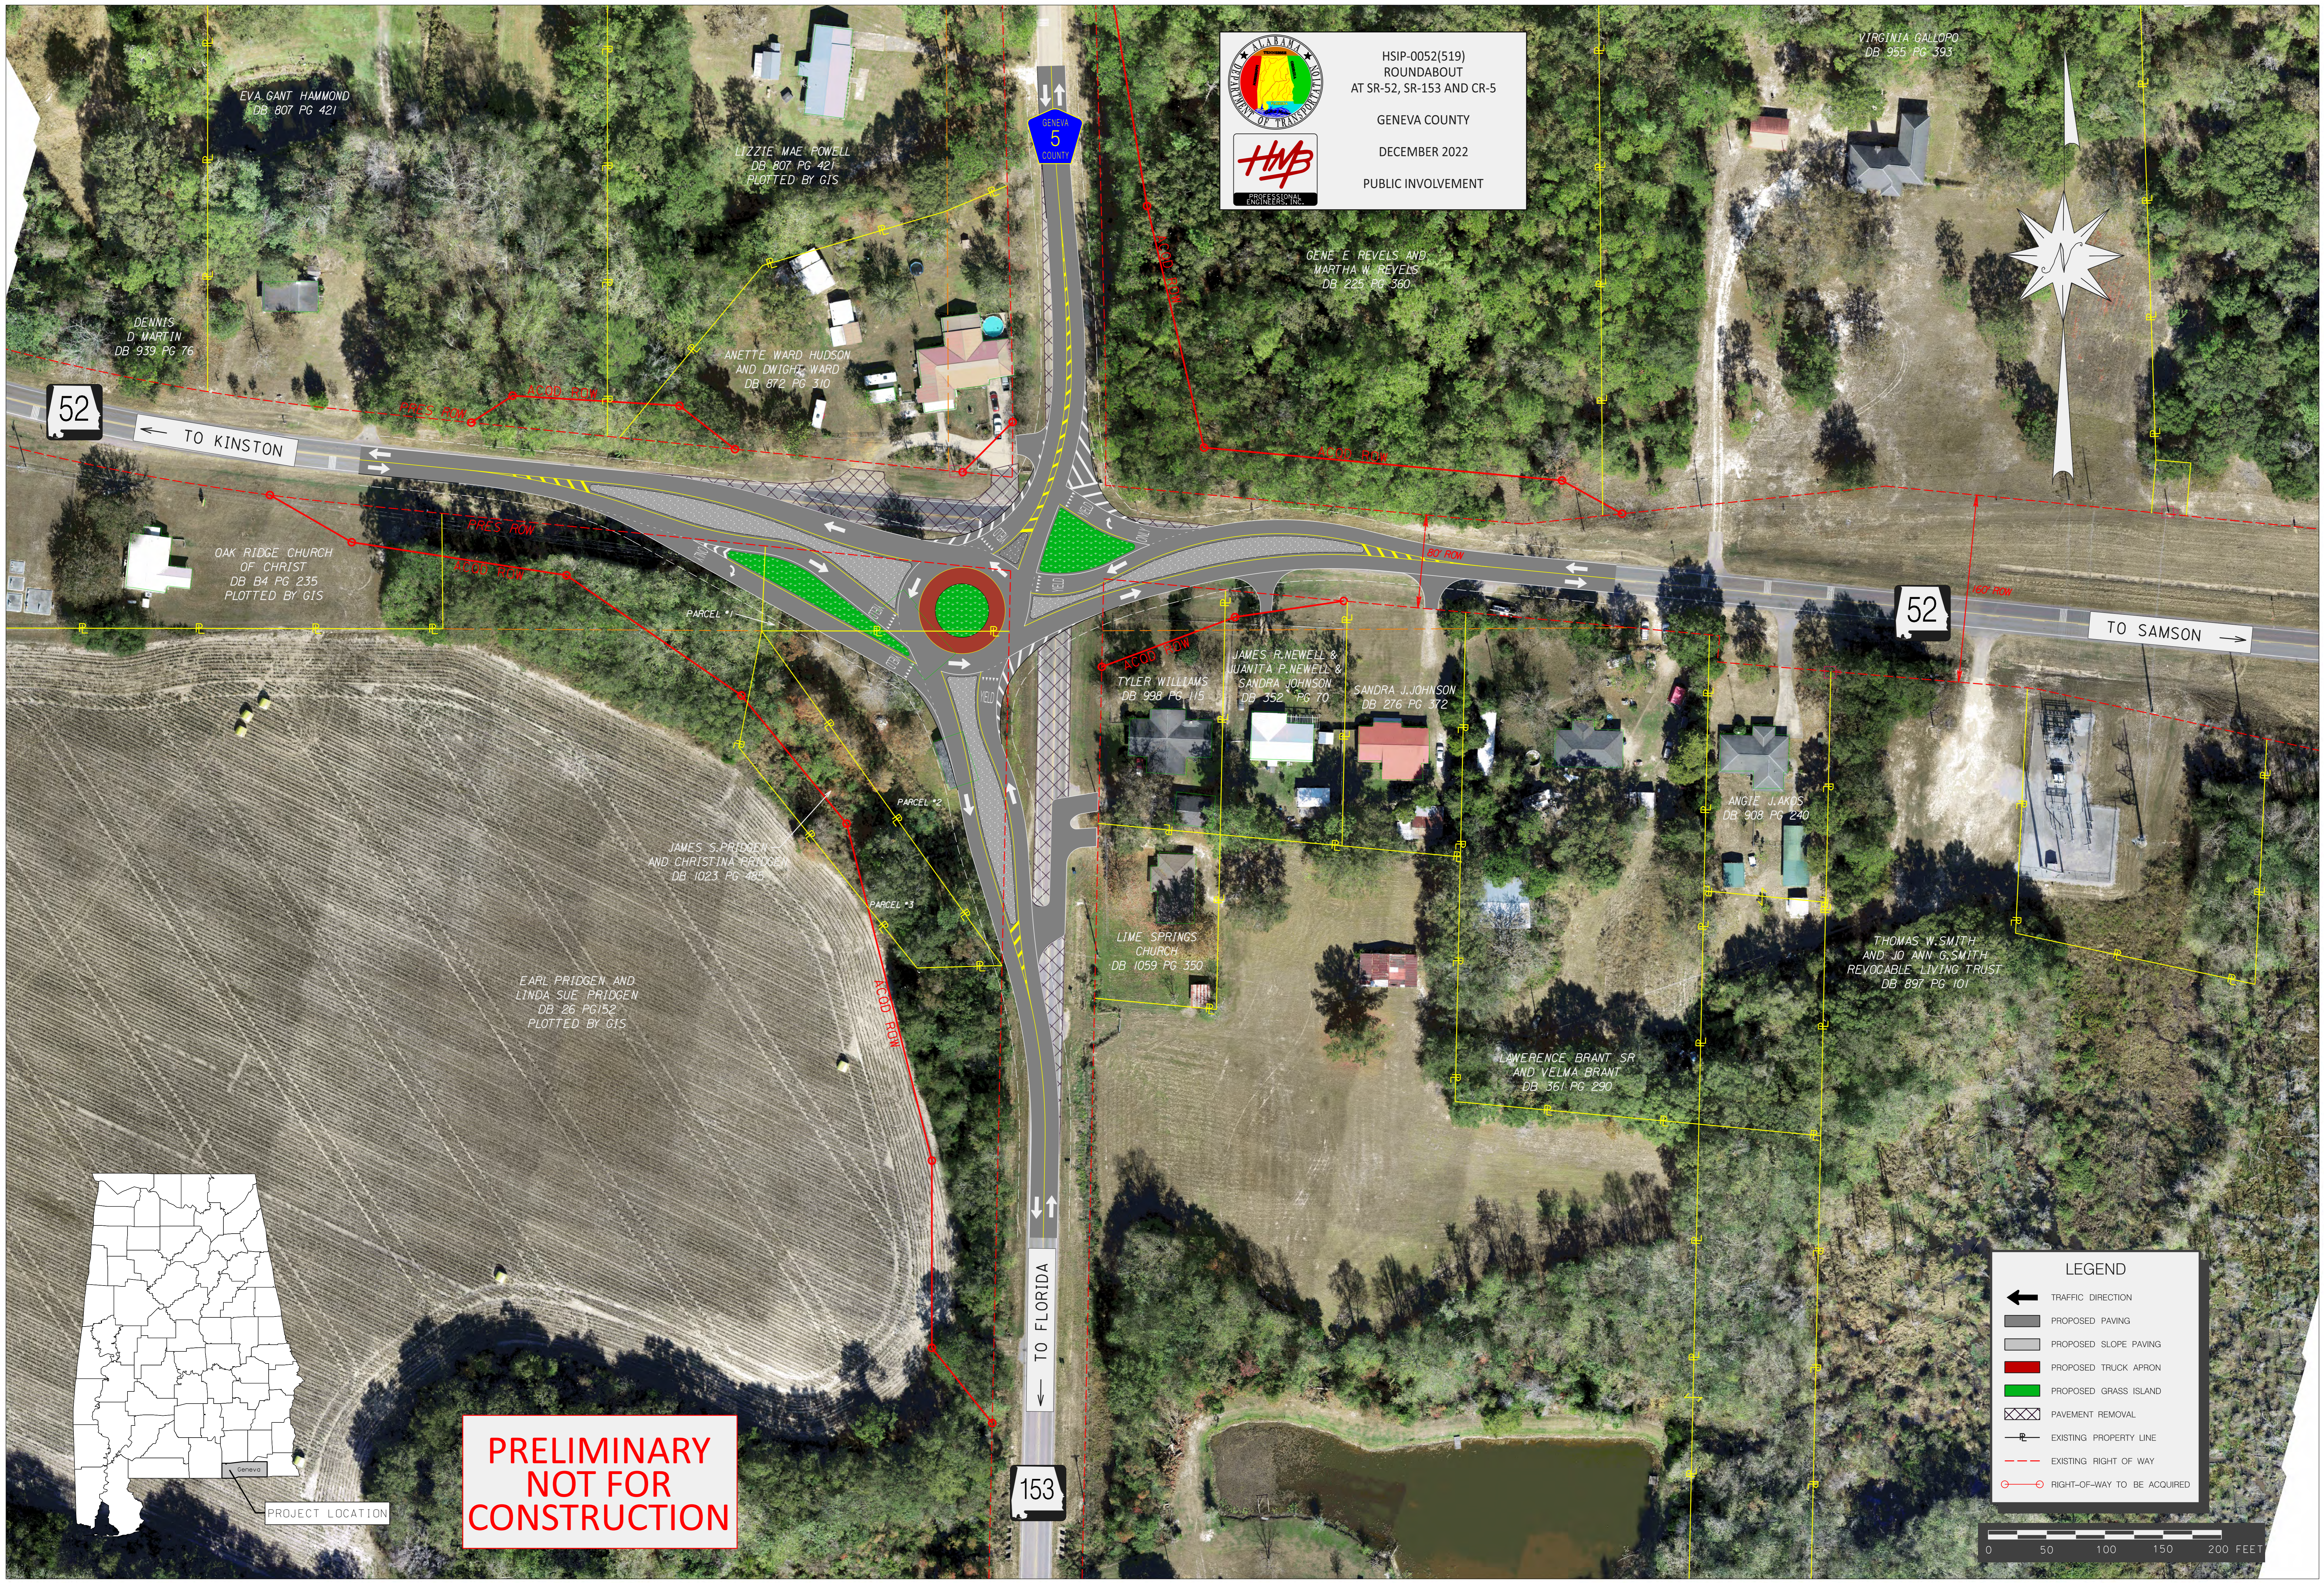

**PRELIMINARY
 NOT FOR
 CONSTRUCTION**

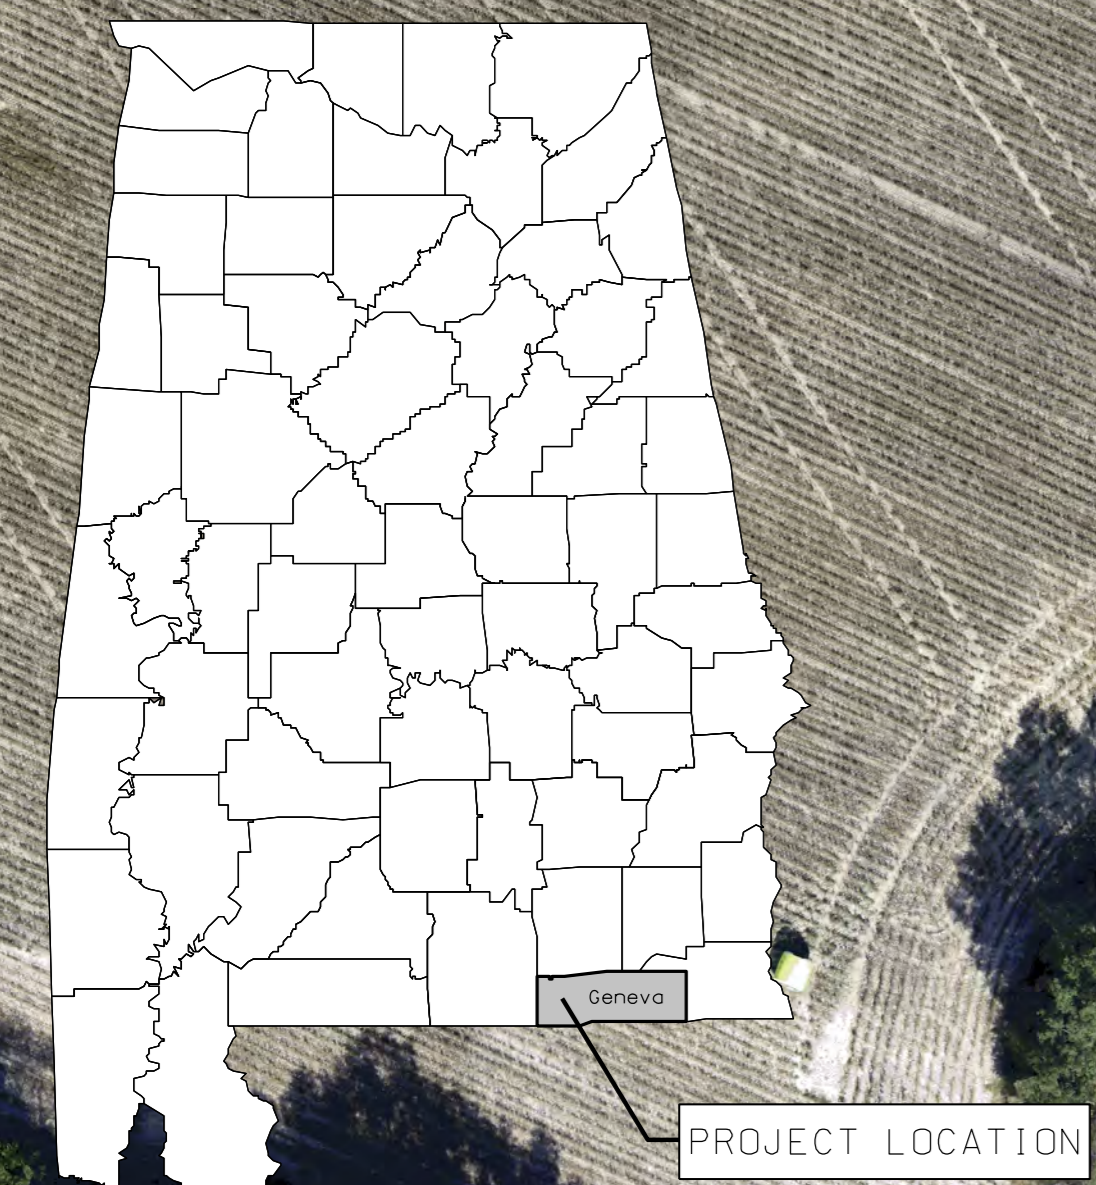

LEGEND	
	TRAFFIC DIRECTION
	PROPOSED PAVING
	PROPOSED SLOPE PAVING
	PROPOSED TRUCK APRON
	PROPOSED GRASS ISLAND
	PAVEMENT REMOVAL
	EXISTING PROPERTY LINE
	EXISTING RIGHT OF WAY
	RIGHT-OF-WAY TO BE ACQUIRED



EVA GANT HAMMOND
 DB 807 PG 421

LIZZIE MAE POWELL
 DB 807 PG 421
 PLOTTED BY GIS

DENNIS
 D MARTIN
 DB 939 PG 76

ANETTE WARD HUDSON
 AND DWIGHT WARD
 DB 872 PG 310

GENE E REVELS AND
 MARTHA W REVELS
 DB 225 PG 360

52

OAK RIDGE CHURCH
 OF CHRIST
 DB B4 PG 235
 PLOTTED BY GIS

52

JAMES S. PRIDGEN
 AND CHRISTINA PRIDGEN
 DB 1023 PG 465

EARL PRIDGEN AND
 LINDA SUE PRIDGEN
 DB 26 PG 152
 PLOTTED BY GIS

TYLER WILLIAMS
 DB 998 PG 115

JAMES R. NEWELL &
 JUANITA P. NEWELL &
 SANDRA JOHNSON
 DB 352 PG 70

SANDRA J. JOHNSON
 DB 276 PG 372

ANGIE JAKOS
 DB 908 PG 240

LIME SPRINGS
 CHURCH
 DB 1059 PG 350

THOMAS W. SMITH
 AND JO ANN G. SMITH
 REVOCABLE LIVING TRUST
 DB 897 PG 101

LAWRENCE BRANT SR
 AND VELMA BRANT
 DB 361 PG 290

153

PROJECT LOCATION