
U.S. HIGHWAY 72 WEST SURFACE IMPROVEMENTS /ACCESS MANAGEMENT (WEST OF RAINBOW DR TO INDIAN CREEK VILLAGE)

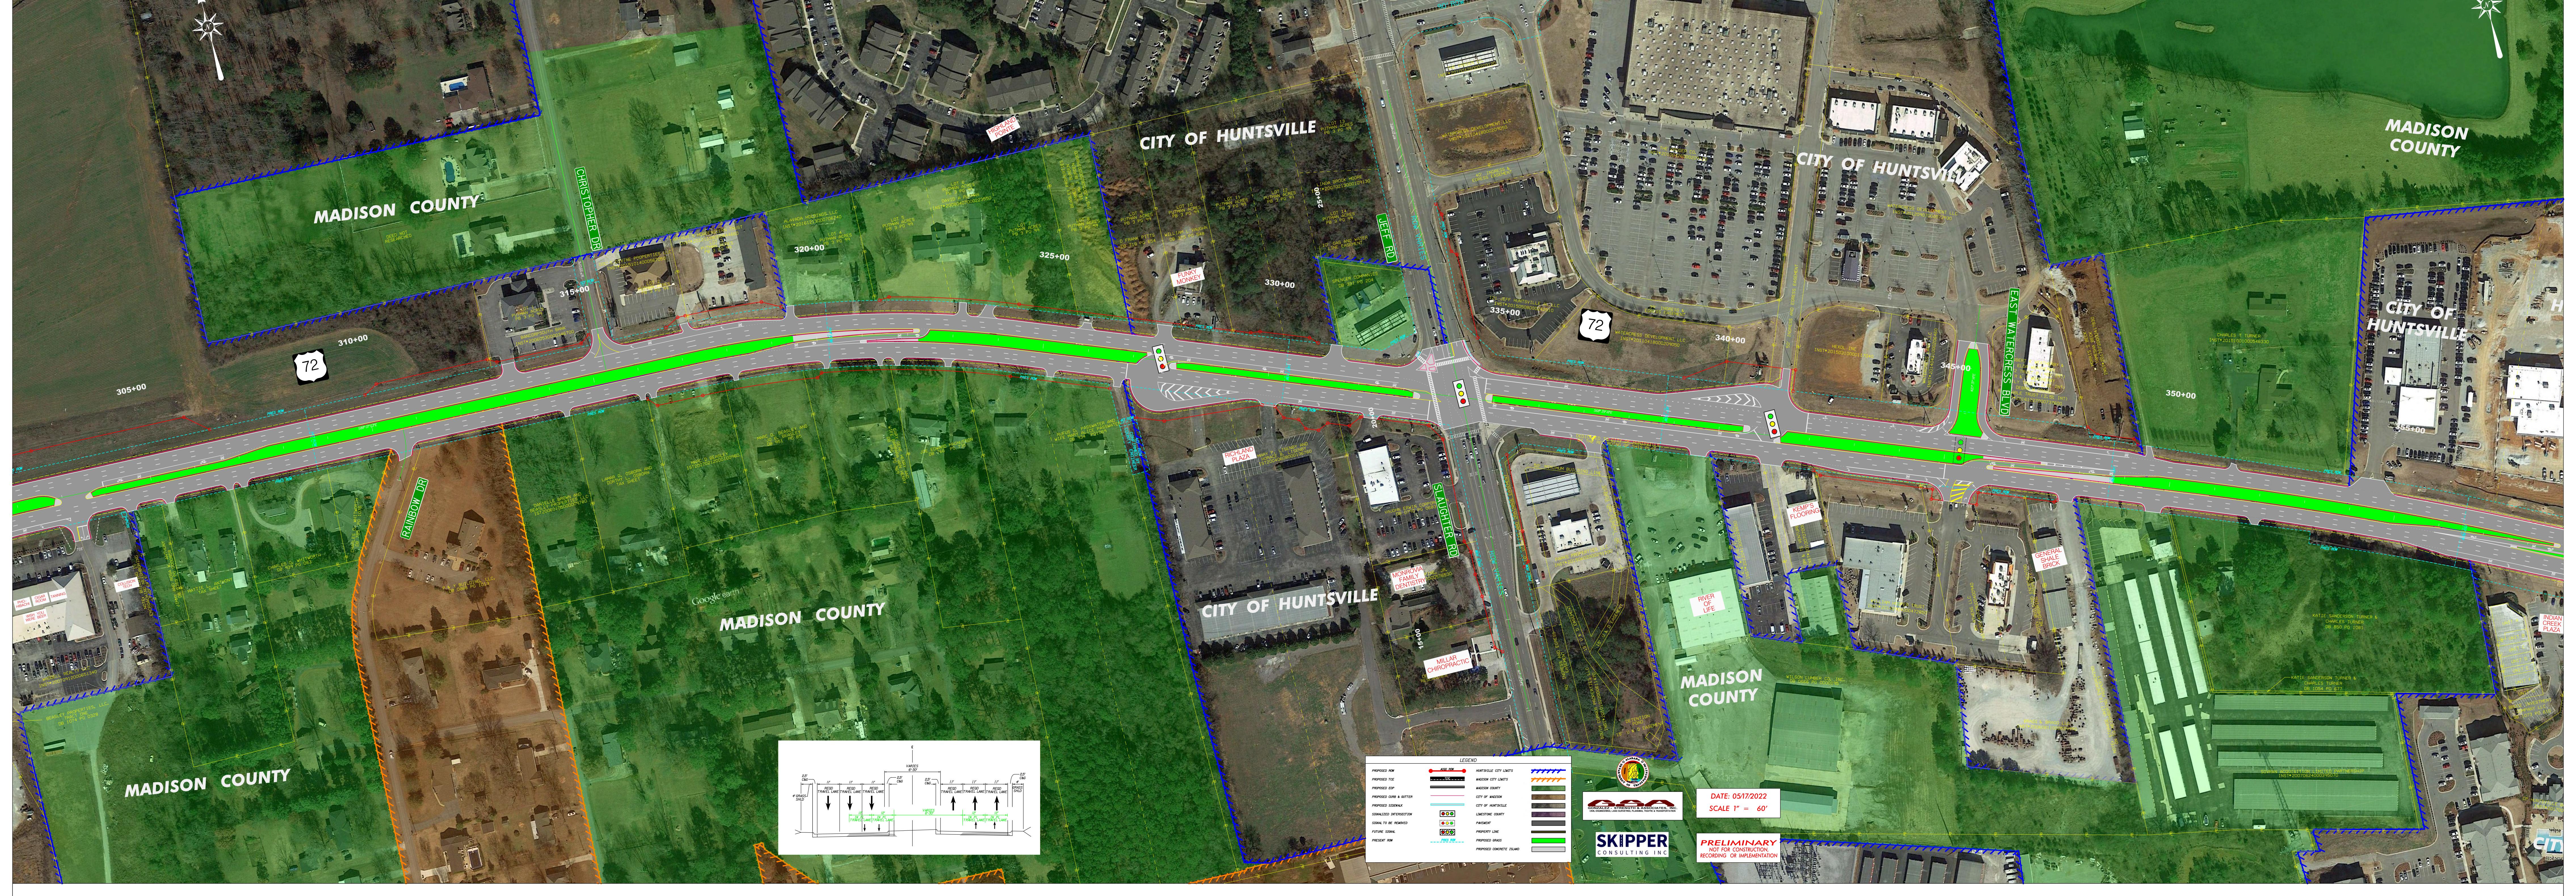

EXISTING U.S. HIGHWAY 72 WEST