


PROJECT #: RACR-009-015-004

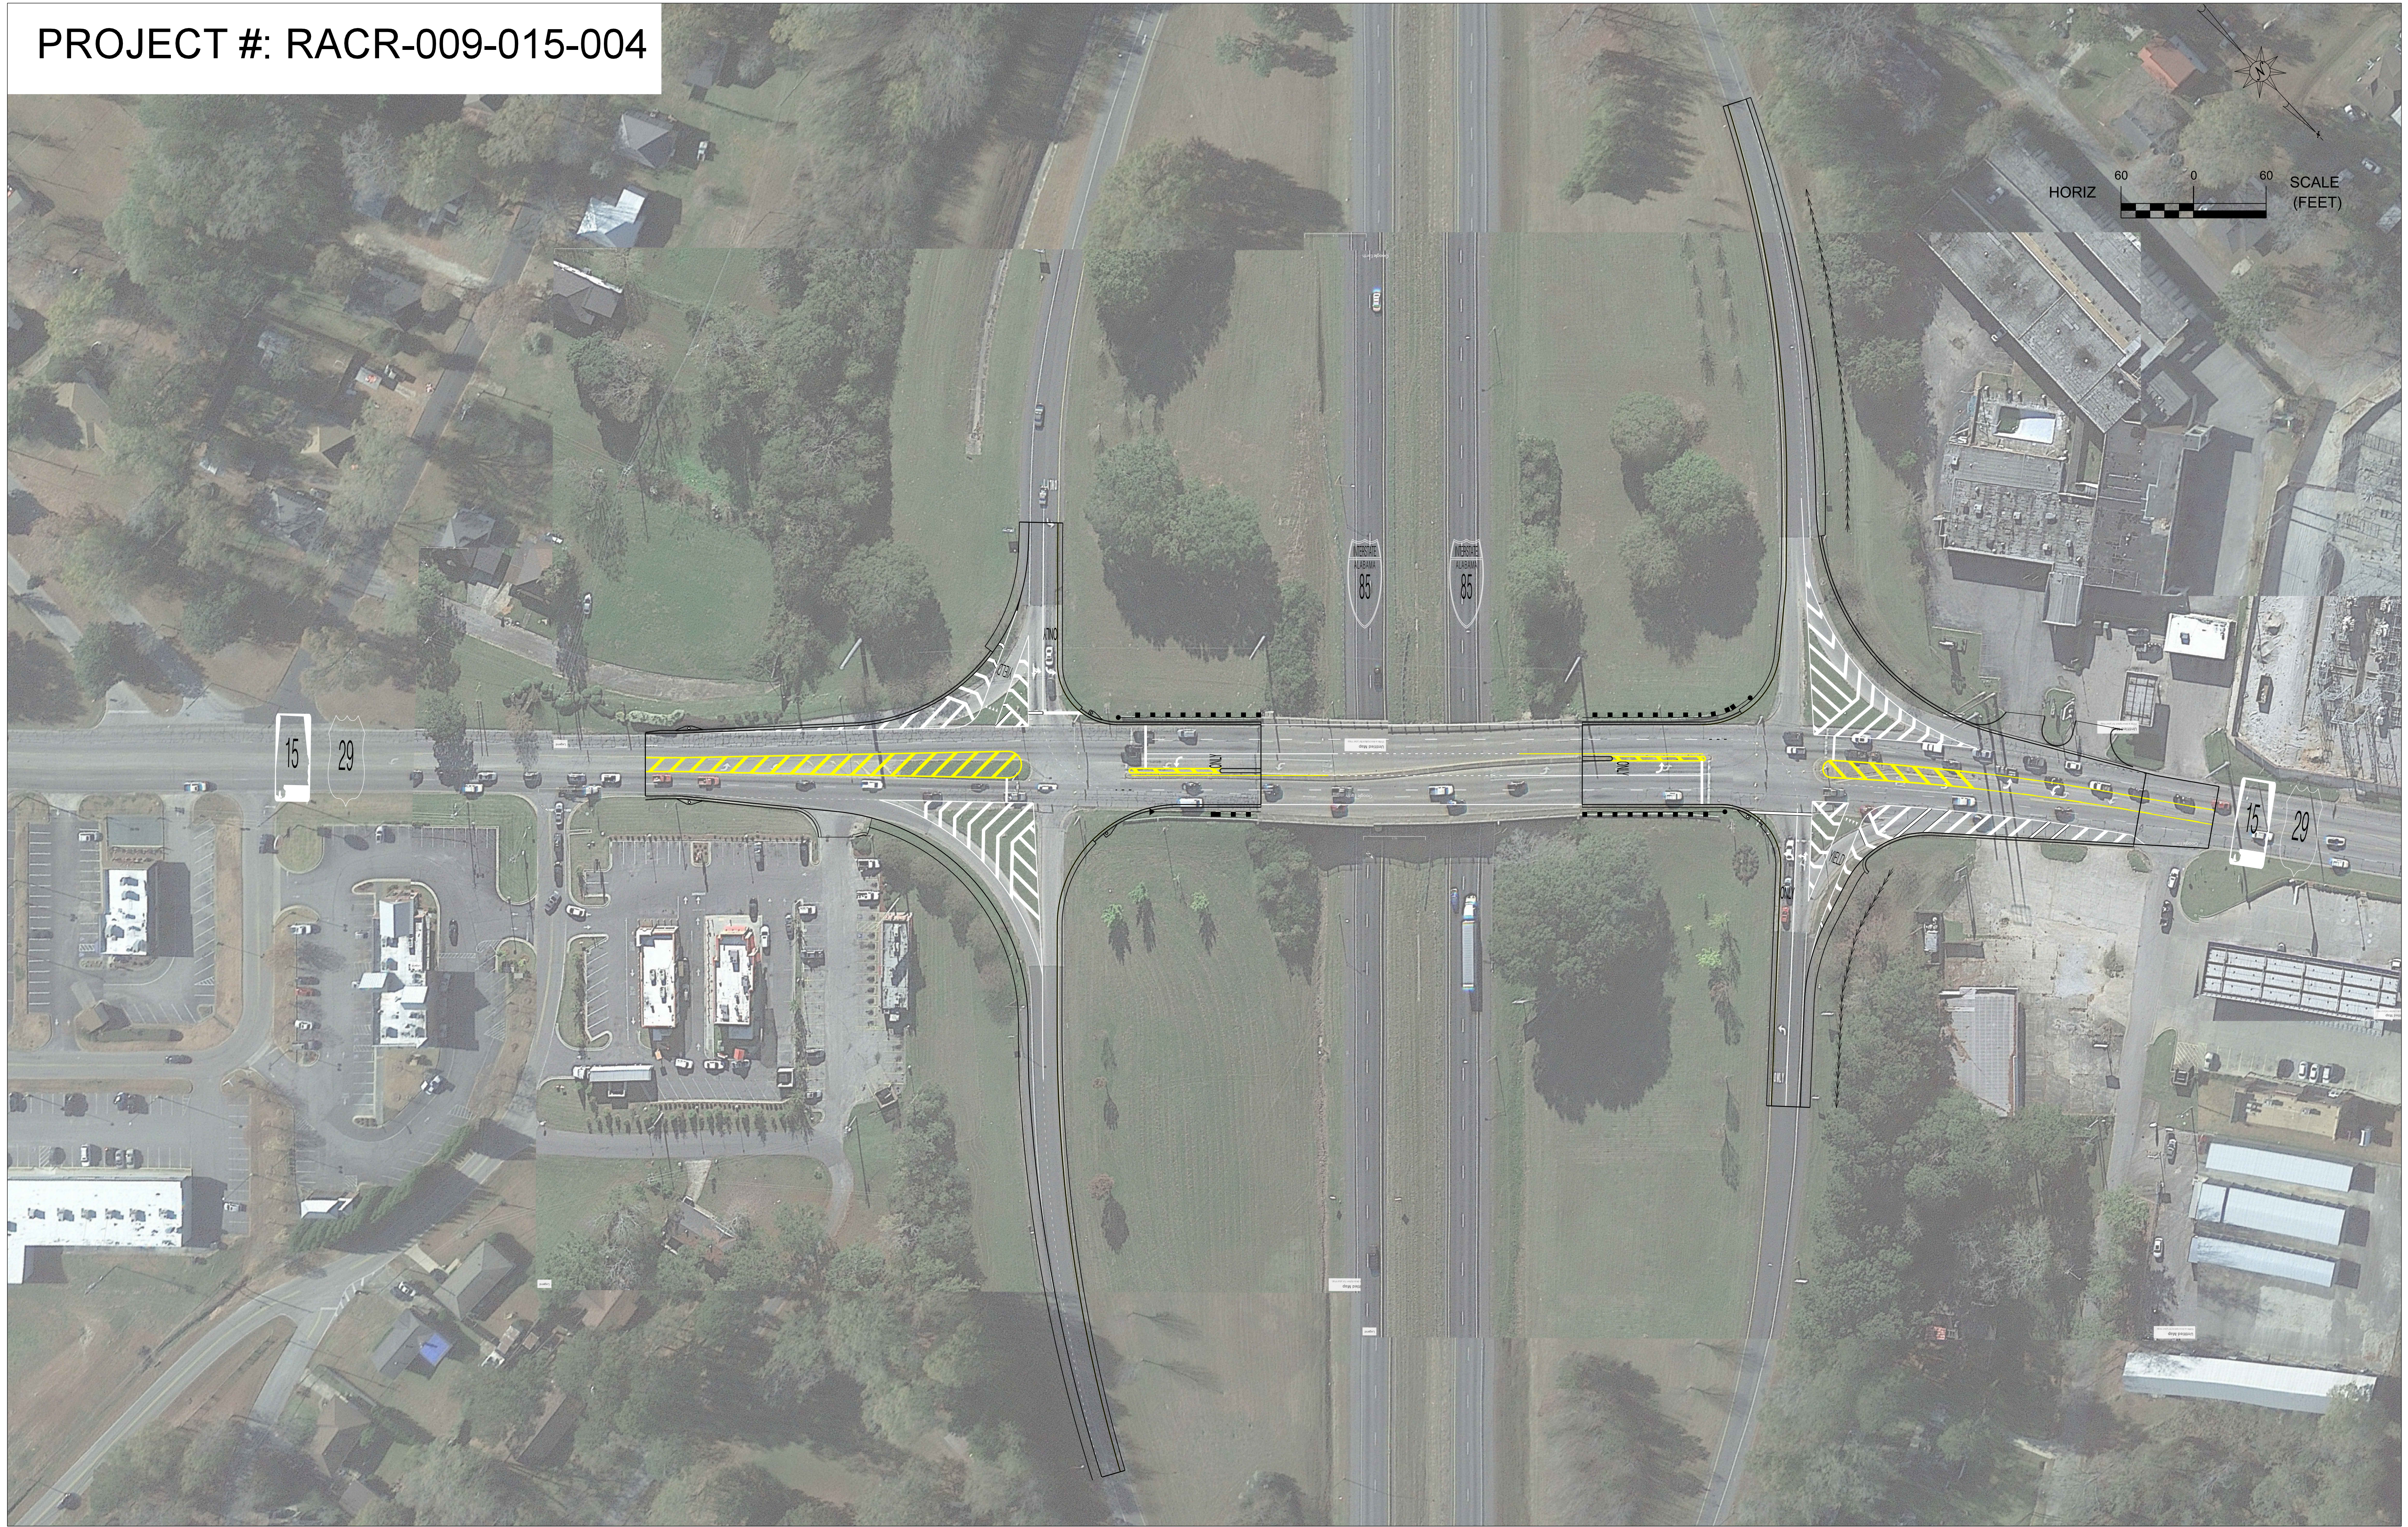

HORIZ 60 0 60 SCALE (FEET)

15 29

15 29

ALABAMA 85

ALABAMA 85