




SR-126 AND WARES FERRY ROAD ROUNDABOUT CONCEPT

REFERENCE PROJECT NO	FISCAL YEAR	SHEET NO
ATRP2-51-2025-051	2027	1

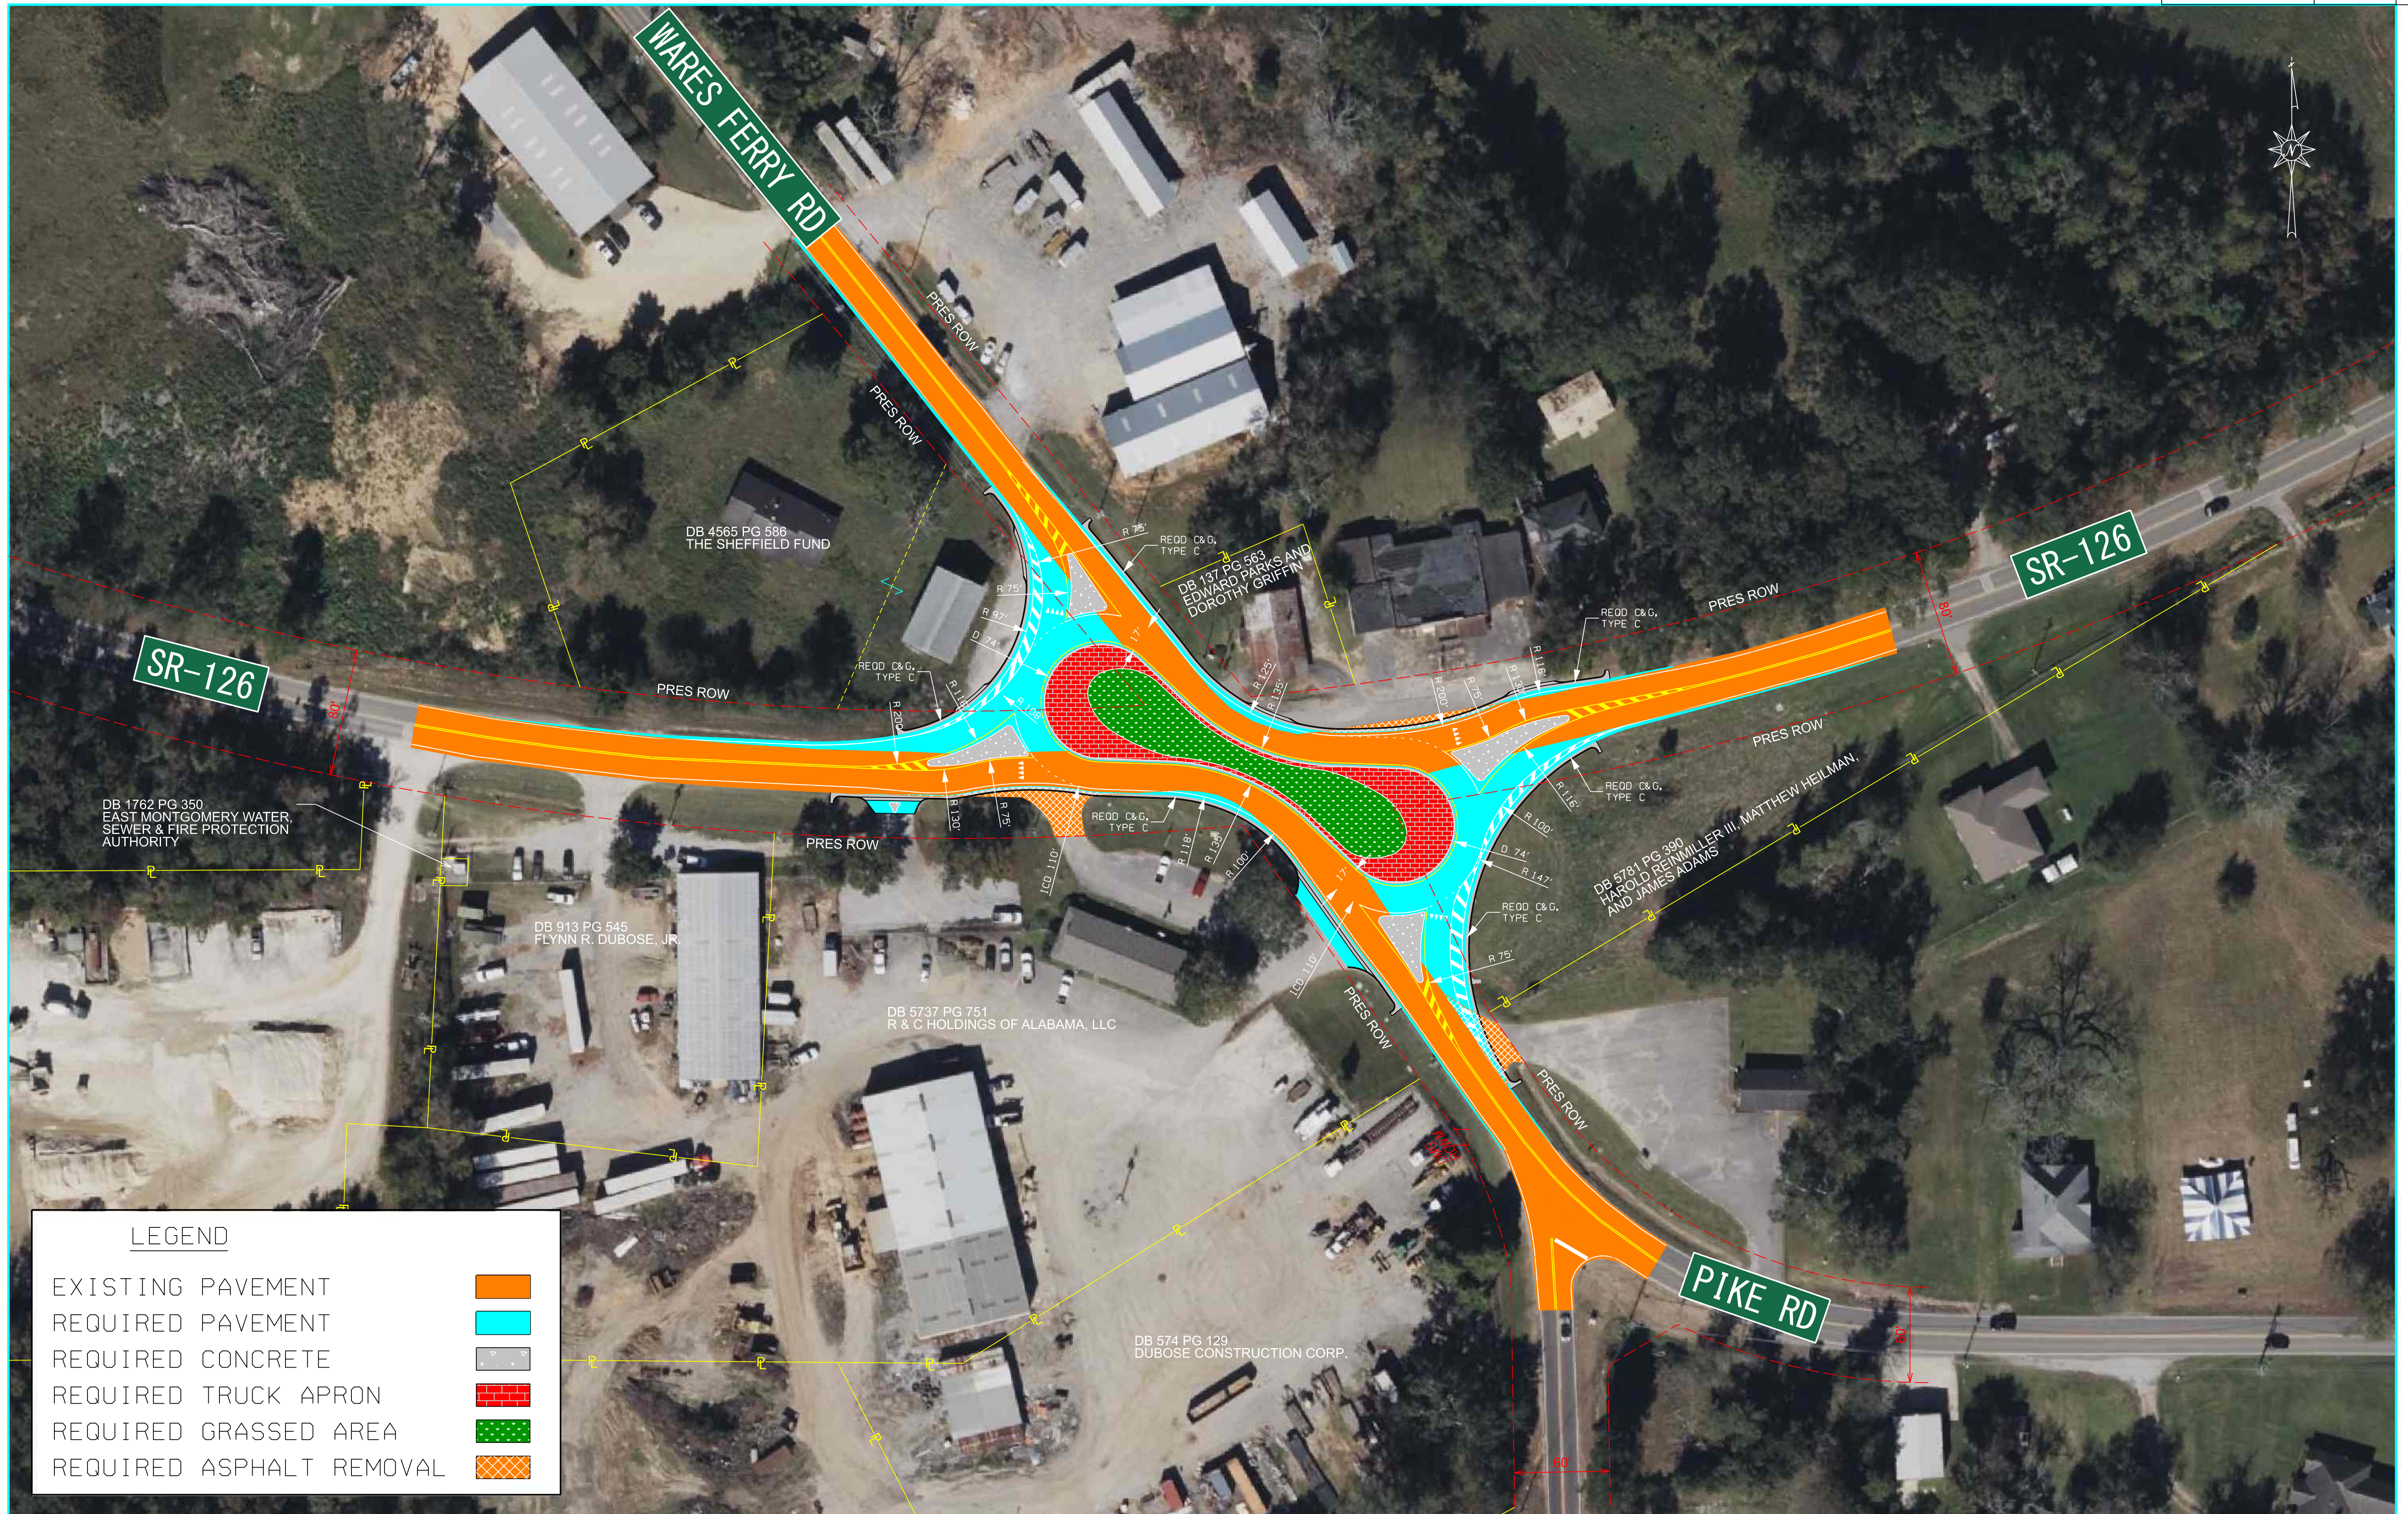

LEGEND	
EXISTING PAVEMENT	
REQUIRED PAVEMENT	
REQUIRED CONCRETE	
REQUIRED TRUCK APRON	
REQUIRED GRASSED AREA	
REQUIRED ASPHALT REMOVAL	

PLAN SUBMITTAL
PRELIMINARY

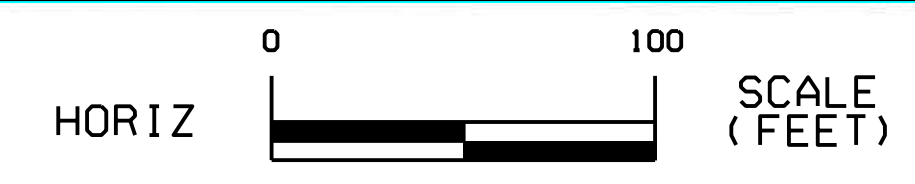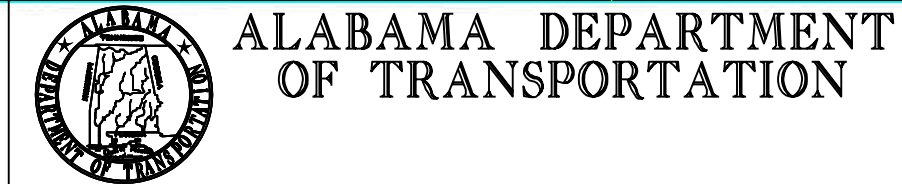

SHEET TITLE	ROUTE
SR-126 AND WARES FERRY ROAD ROUNDABOUT CONCEPTUAL	SR-126 & WARES FERRY