



REFERENCE PROJECT NO	FISCAL YEAR	SHEET NO

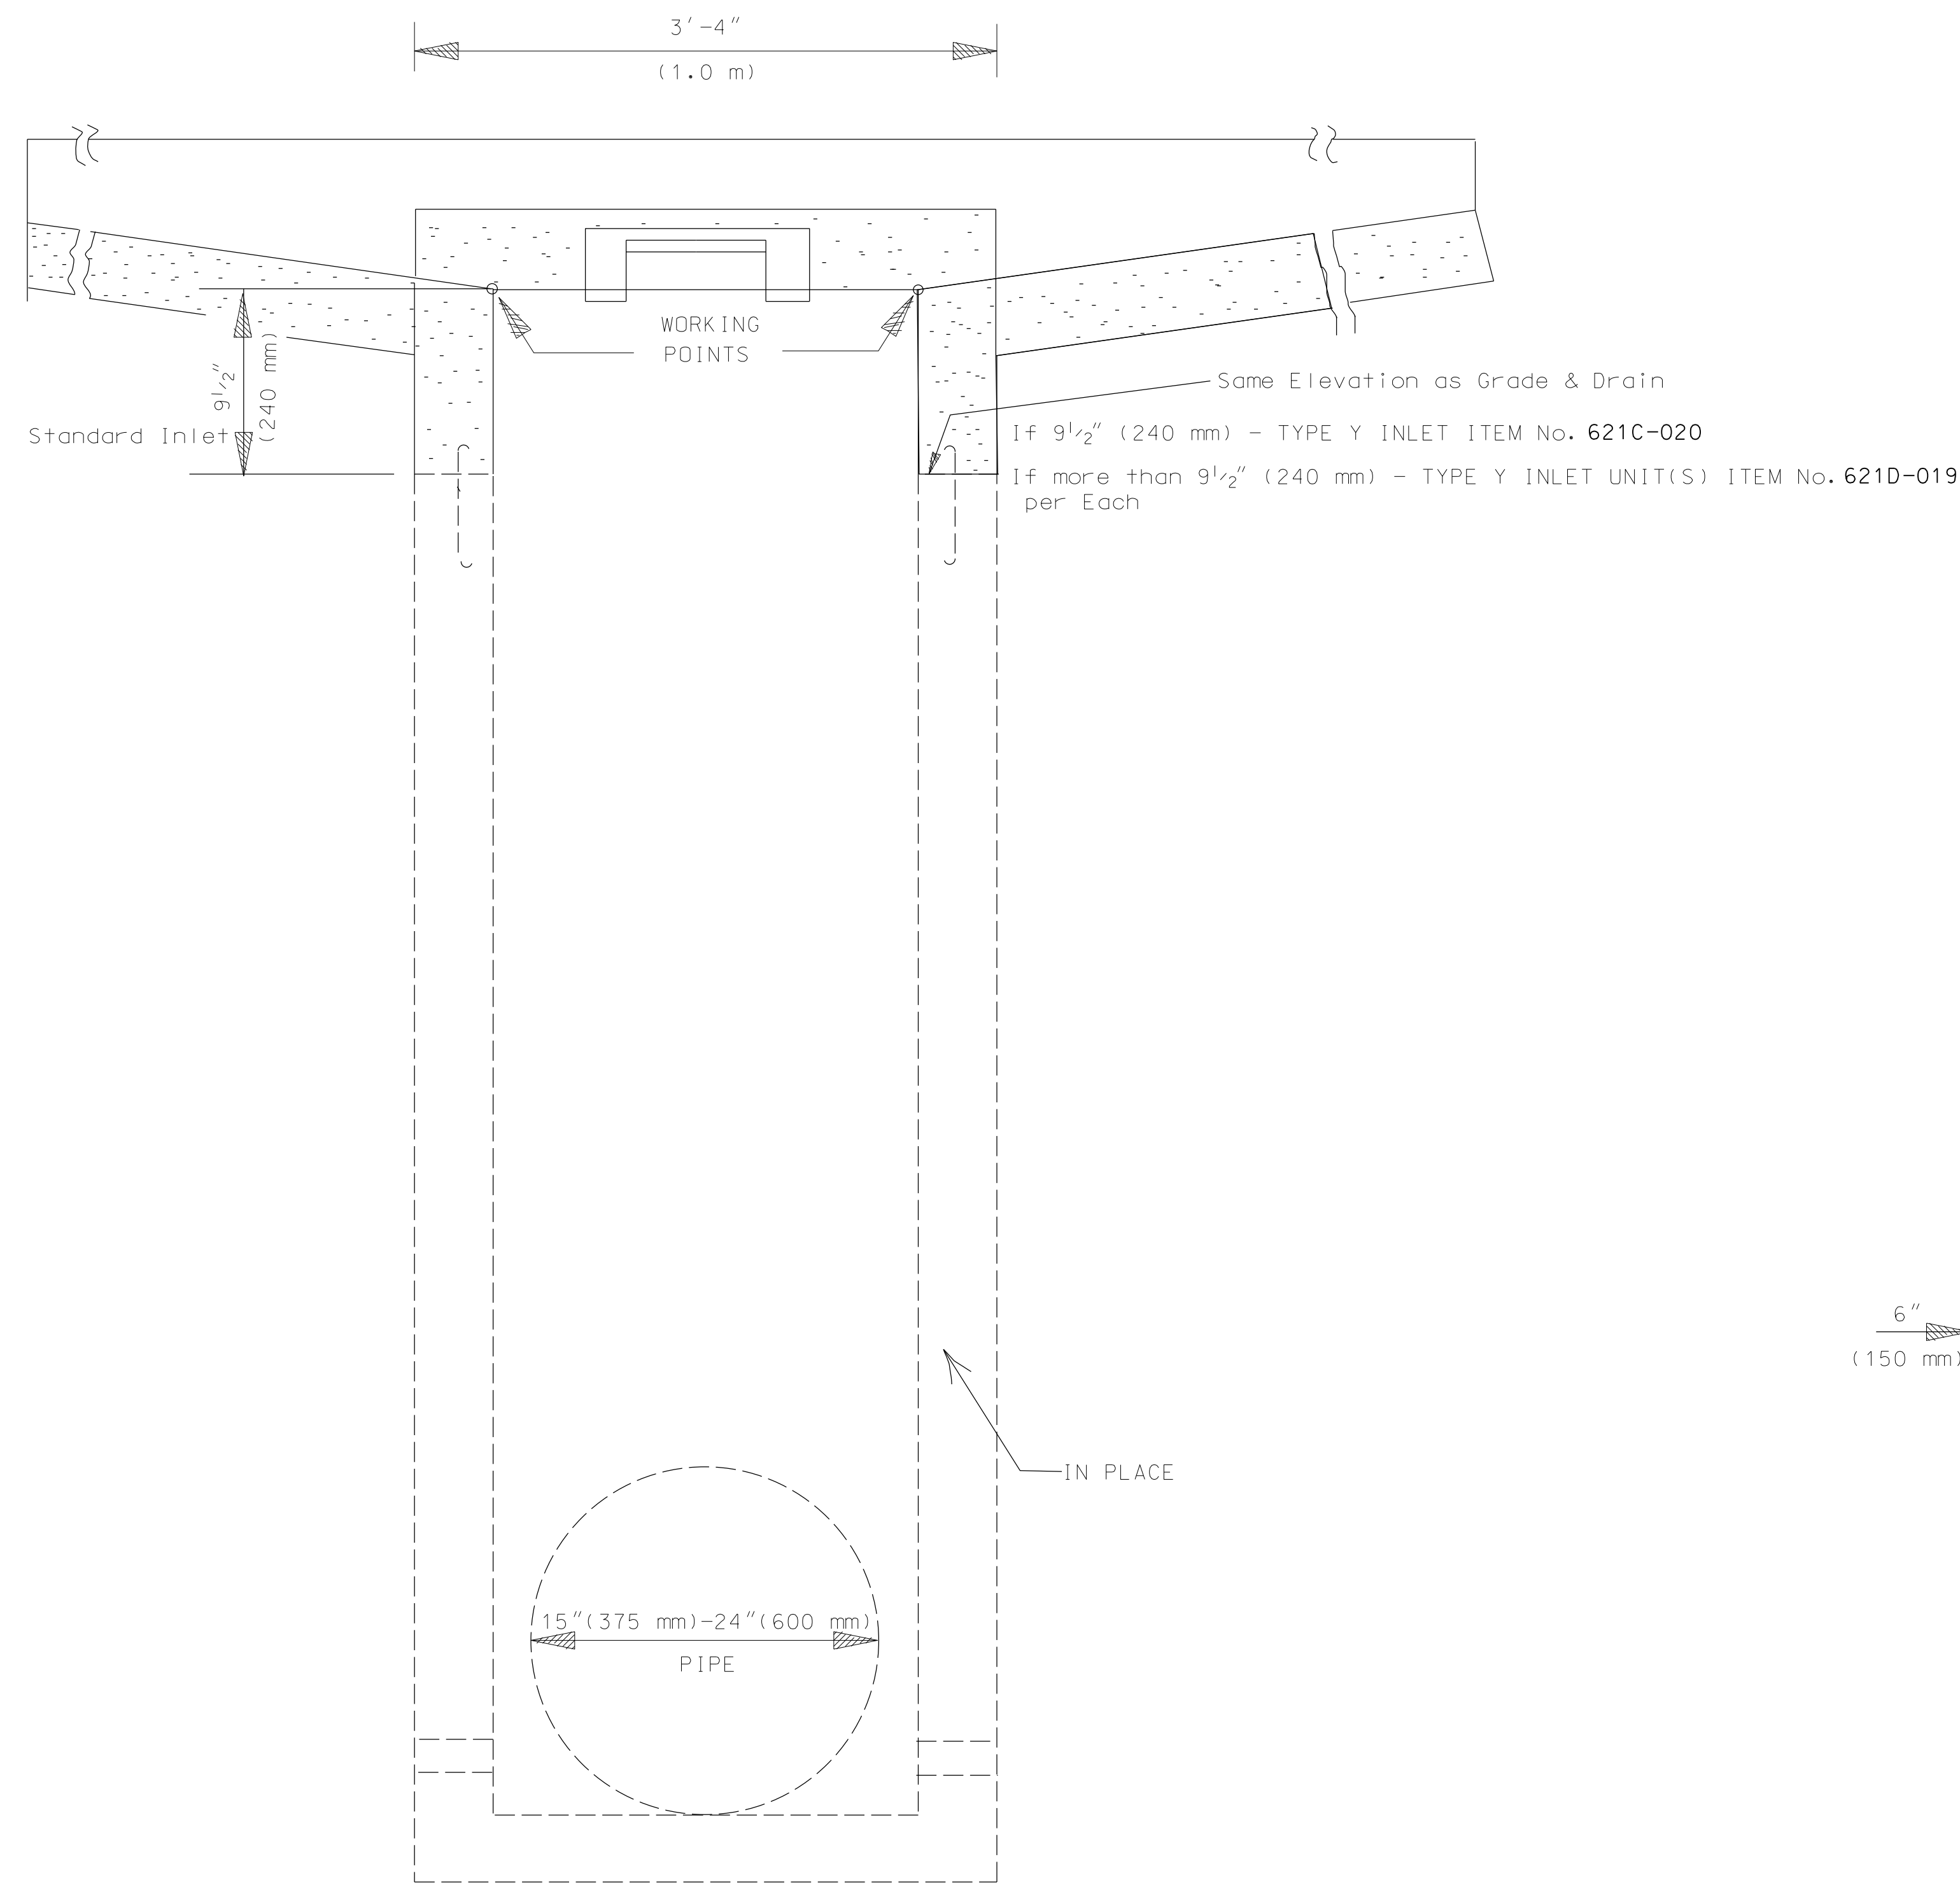

BASE & PAVE
N.T.S.

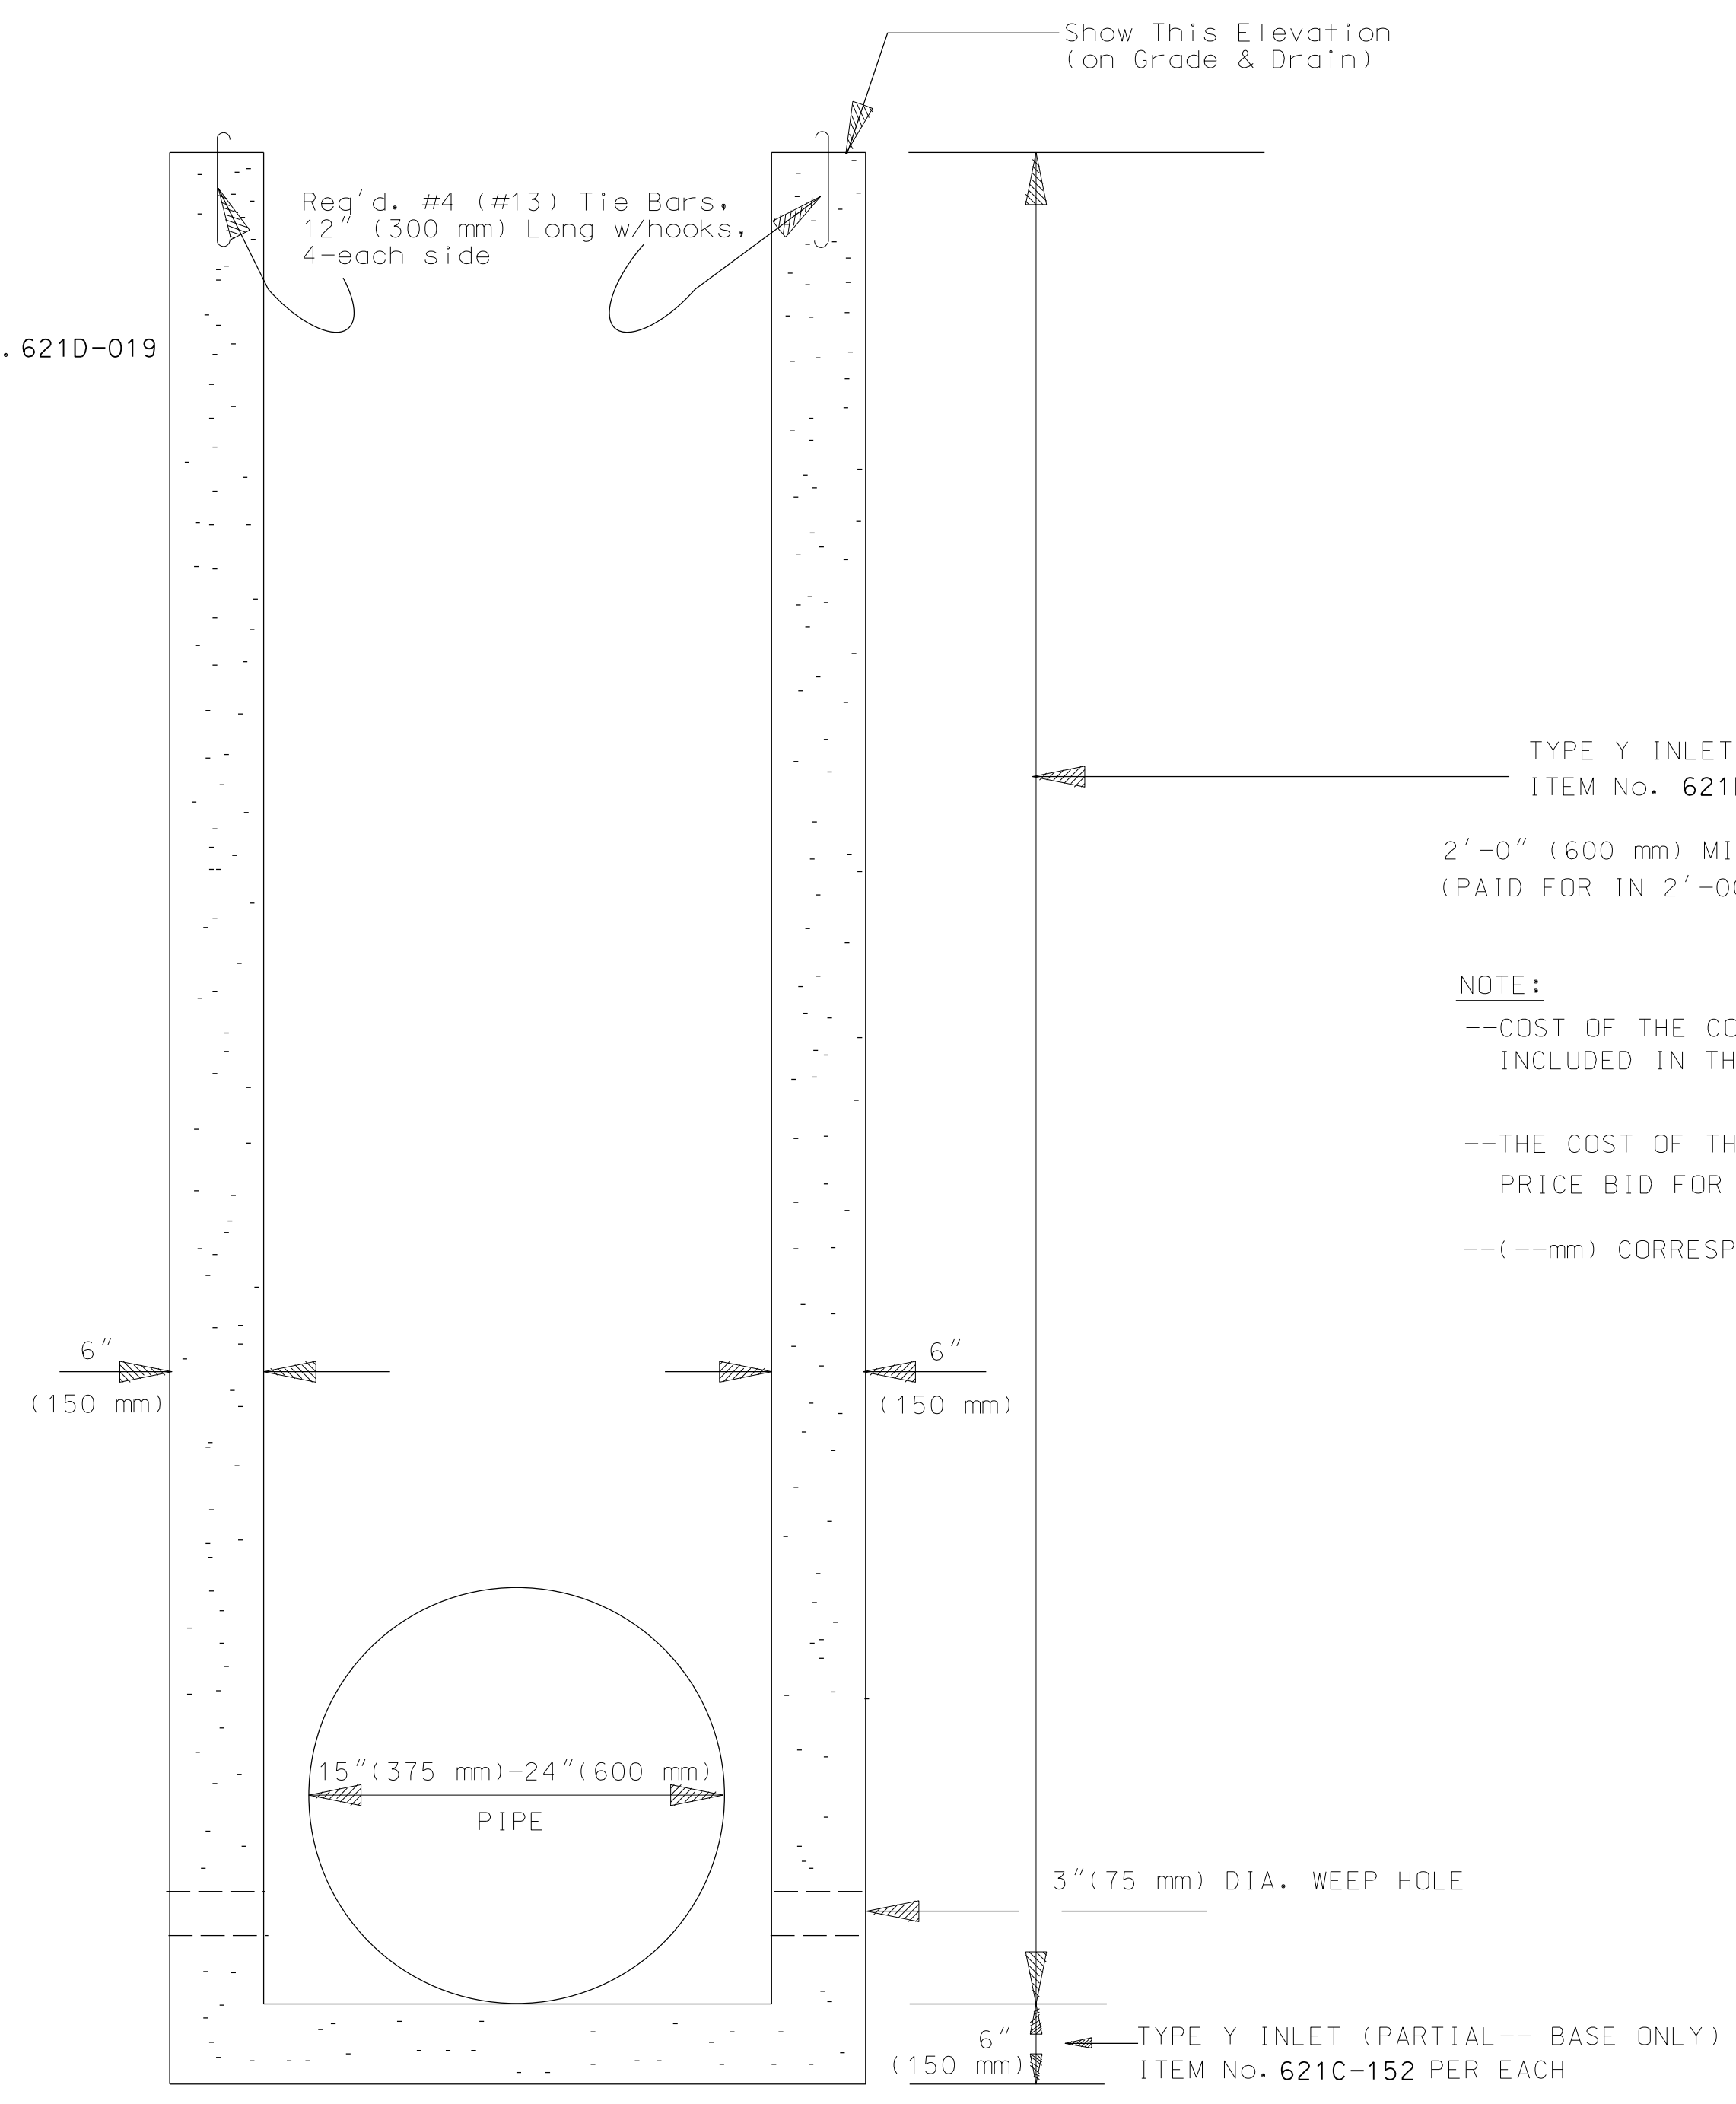

GRADE & DRAIN
N.T.S.


TYPE Y INLET UNIT(S)
ITEM No. 621D-019
2'-0" (600 mm) MIN.; 6'-0" (1.8 m) MAX.
(PAID FOR IN 2'-00" (600 mm) INCREMENTS)

NOTE:
--COST OF THE CONCRETE APRON SHALL BE INCLUDED IN THE PRICE BID FOR INLETS, TYPE Y.
--THE COST OF THE #4 (#13) TIE BARS IS INCLUDED IN THE PRICE BID FOR INLET UNIT(S).
--(--mm) CORRESPONDING METRIC UNITS

TYPE Y INLET
(CASE 4)
AS PER DWG. No. MI-621-Y
THIS DRAWING MAY BE USED WITH U.S. OR METRIC UNITS OF MEASUREMENT.

--SPECIFICATIONS--
CURRENT ALABAMA DEPARTMENT OF TRANSPORTATION

THIS DRAWING REPRESENTS DESIGNS PREPARED FOR USE BY THE ALABAMA DEPARTMENT OF TRANSPORTATION AND IS NOT TO BE COPIED, REPRODUCED, ALTERED, OR USED BY ANYONE, OR ANY ORGANIZATION, WITHOUT THE EXPRESSED WRITTEN CONSENT OF THE ALABAMA DEPARTMENT OF TRANSPORTATION REPRESENTATIVE AUTHORIZED TO APPROVE THIS USE. ANYONE MAKING UNAUTHORIZED USE OF THIS DRAWING MAY BE PROSECUTED TO THE FULLEST EXTENT OF THE LAW.

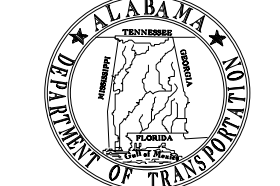REVISIONS	 ALABAMA DEPARTMENT OF TRANSPORTATION 1409 COLISEUM BOULEVARD MONTGOMERY, AL 36130-3050	DESIGN BUREAU SPECIAL DRAWING PROJECT DETAIL FOR TYPE "Y" INLET (CASE 4) WHEN PARTLY CONSTRUCTED ON GRADE & DRAIN PROJECTS AND WHEN PARTLY CONSTRUCTED ON BASE & PAVE PROJECTS	INDEX NO
Bureau Std Engr: J.V.S.		SPECIAL PROJECT DETAIL	
DRAWN BY: J.F.T. DATE DRAWN: 04-05-01			

NOT TO SCALE